


Engineered Architecturals™ - "500 Series" ACM Dry Joint Rainscreen System

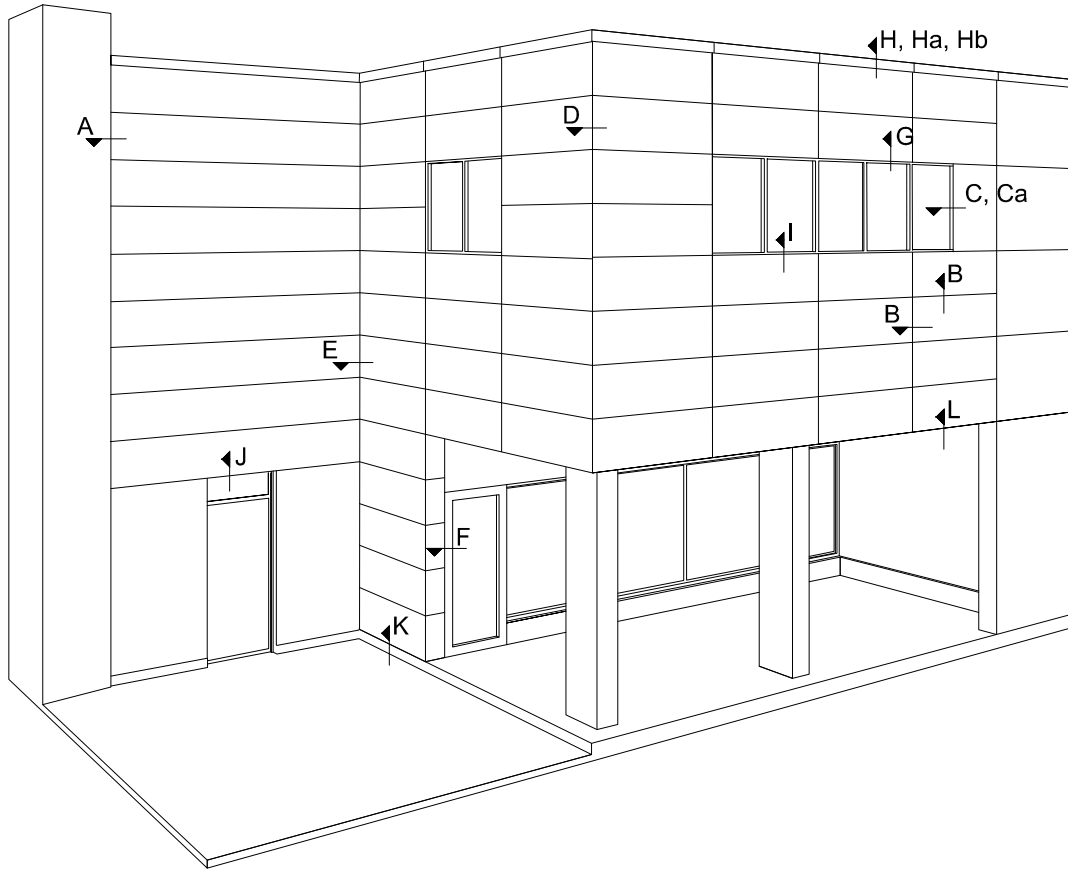

T. 800-737-5811
F. 866-374-6724
E. info@engineeredarchitecturals.com

Engineered Architecturals™ - "500 Series" ACM Dry Joint Rainscreen System

DETAIL NAME:

DETAIL LOCATOR

DATE: XX/11/2017

DWG BY: R.M.

LEGEND

- 01 – ALUMINUM COMPOSITE PANEL 4mm;
- 02 – EXTRUDED ALUMINUM CLIP;
- 03 – EXTRUDED ALUMINUM PANEL FRAME;
- 04 – SPLINE TO MATCH ACM PANEL 4mm;
- 05 – 20ga GALVANIZED THERMALLY BROKEN Z-GIRT;
- 06 – INSULATION;
- 07 – AIR/VAPOUR BARRIER;
- 08 – FLASHING BY OTHERS;
- 09 – BLACK PERFORATED;
- 10 – BLACK METAL SEPARATION STRIP;
- 11 – SOFFIT BY OTHERS;
- 12 – GALVANIZED METAL BEND "U" SHAPE;
- 13 – GASKET;
- 14 – RIVET.



T. 800-737-5811
F. 866-374-6724
E. info@engineeredarchitecturals.com


Engineered Architecturals™ - "500 Series" ACM Dry Joint Rainscreen System

DETAIL NAME:

LEGEND

DATE: XX/11/2017

DWG BY: R.M.

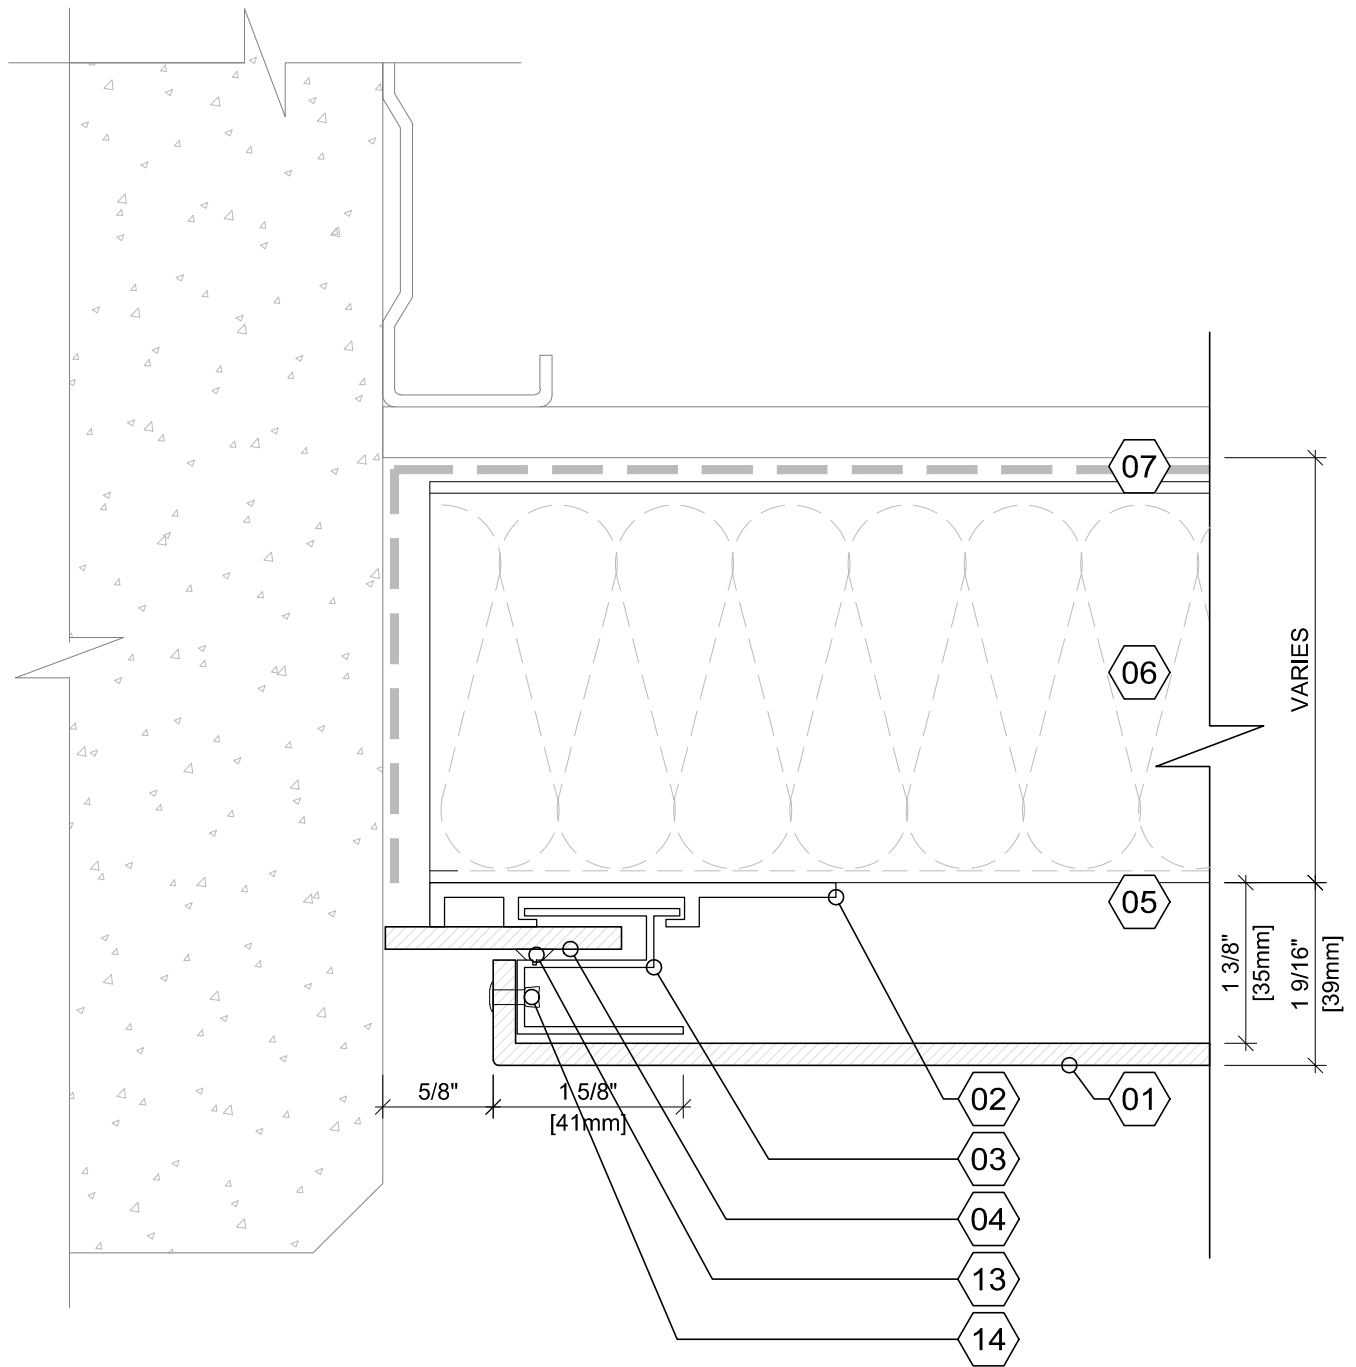

- 01 - ALUMINUM COMPOSITE PANEL 4mm;
- 02 - EXTRUDED ALUMINUM CLIP;
- 03 - EXTRUDED ALUMINUM PANEL FRAME;
- 04 - SPLINE TO MATCH ACM PANEL 4mm;
- 05 - 20ga GALVANIZED THERMALLY BROKEN Z-GIRT;

- 06 - INSULATION;
- 07 - AIR/VAPOUR BARRIER;
- 08 - FLASHING BY OTHERS;
- 09 - BLACK PERFORATED;
- 10 - BLACK METAL SEPARATION STRIP;

- 11 - SOFFIT BY OTHERS;
- 12 - GALVANIZED METAL BEND "U" SHAPE;
- 13 - GASKET;
- 14 - RIVET.



T. 800-737-5811
 F. 866-374-6724
 E. info@engineeredarchitecturals.com


Engineered Architecturals™ - "500 Series" ACM Dry Joint Rainscreen System

DETAIL NAME:

END DETAIL (A)

DATE: XX/11/2017

DWG BY: R.M.

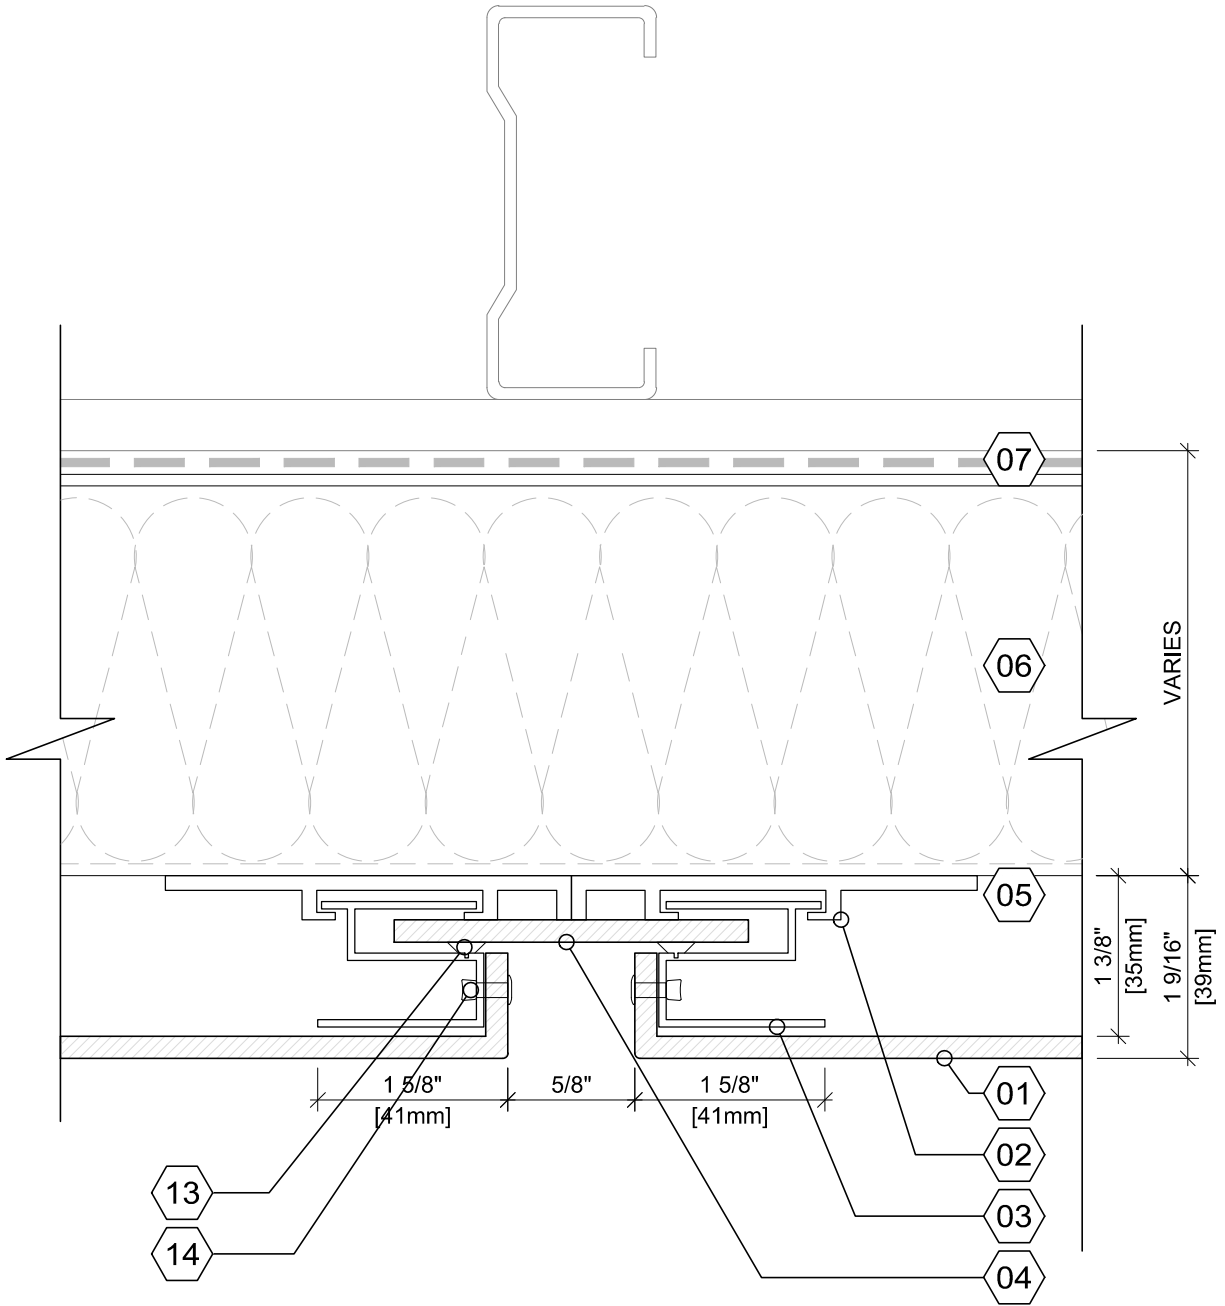

- | | | |
|---|------------------------------------|---------------------------------------|
| 01 - ALUMINUM COMPOSITE PANEL 4mm; | 06 - INSULATION; | 11 - SOFFIT BY OTHERS; |
| 02 - EXTRUDED ALUMINUM CLIP; | 07 - AIR/VAPOUR BARRIER; | 12 - GALVANIZED METAL BEND "U" SHAPE; |
| 03 - EXTRUDED ALUMINUM PANEL FRAME; | 08 - FLASHING BY OTHERS; | 13 - GASKET; |
| 04 - SPLINE TO MATCH ACM PANEL 4mm; | 09 - BLACK PERFORATED; | 14 - RIVET. |
| 05 - 20ga GALVANIZED THERMALLY BROKEN Z-GIRT; | 10 - BLACK METAL SEPARATION STRIP; | |



T. 800-737-5811
 F. 866-374-6724
 E. info@engineeredarchitecturals.com


Engineered Architecturals™ - "500 Series" ACM Dry Joint Rainscreen System

DETAIL NAME:

TYPICAL VERTICAL JOINT (B)

DATE: XX/11/2017

DWG BY: R.M.

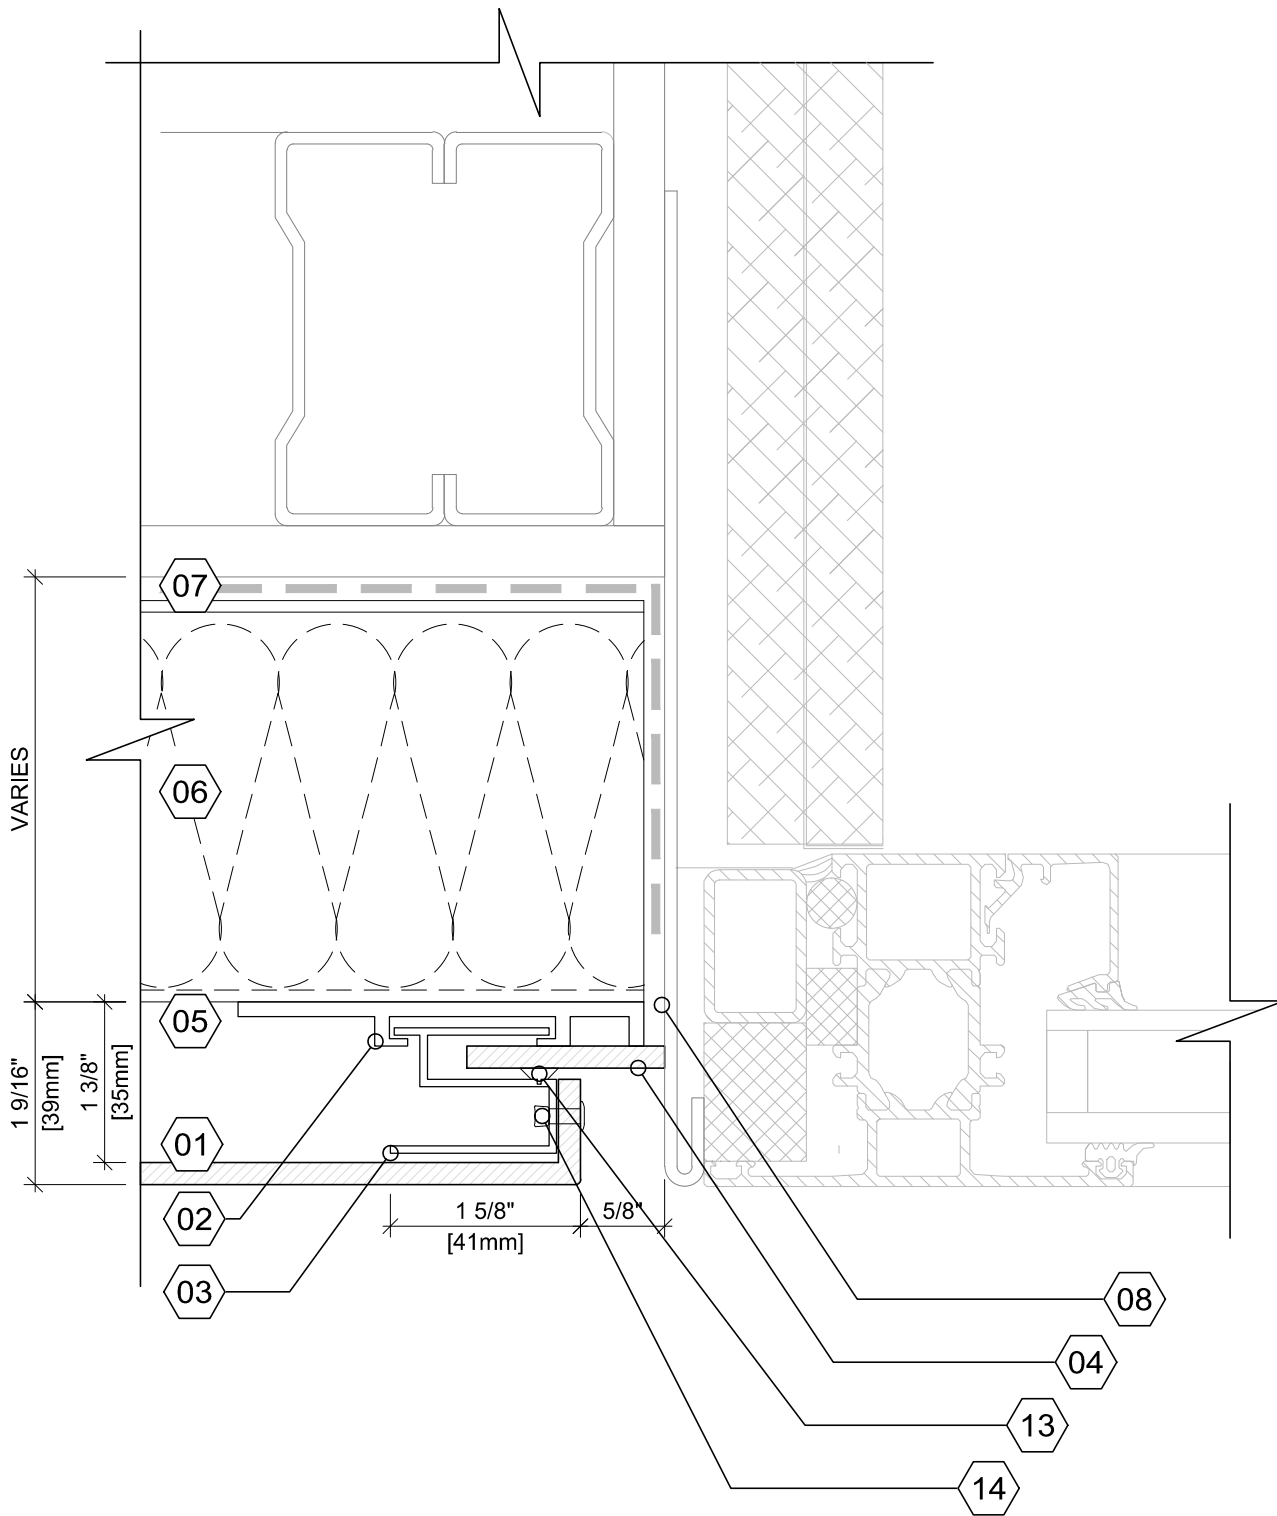

- 01 - ALUMINUM COMPOSITE PANEL 4mm;
- 02 - EXTRUDED ALUMINUM CLIP;
- 03 - EXTRUDED ALUMINUM PANEL FRAME;
- 04 - SPLINE TO MATCH ACM PANEL 4mm;
- 05 - 20ga GALVANIZED THERMALLY BROKEN Z-GIRT;

- 06 - INSULATION;
- 07 - AIR/VAPOUR BARRIER;
- 08 - FLASHING BY OTHERS;
- 09 - BLACK PERFORATED;
- 10 - BLACK METAL SEPARATION STRIP;

- 11 - SOFFIT BY OTHERS;
- 12 - GALVANIZED METAL BEND "U" SHAPE;
- 13 - GASKET;
- 14 - RIVET.



T. 800-737-5811
 F. 866-374-6724
 E. info@engineeredarchitecturals.com


Engineered Architecturals™ - "500 Series" ACM Dry Joint Rainscreen System

DETAIL NAME:

WINDOW JAMB (Option C)

DATE: XX/11/2017

DWG BY: R.M.

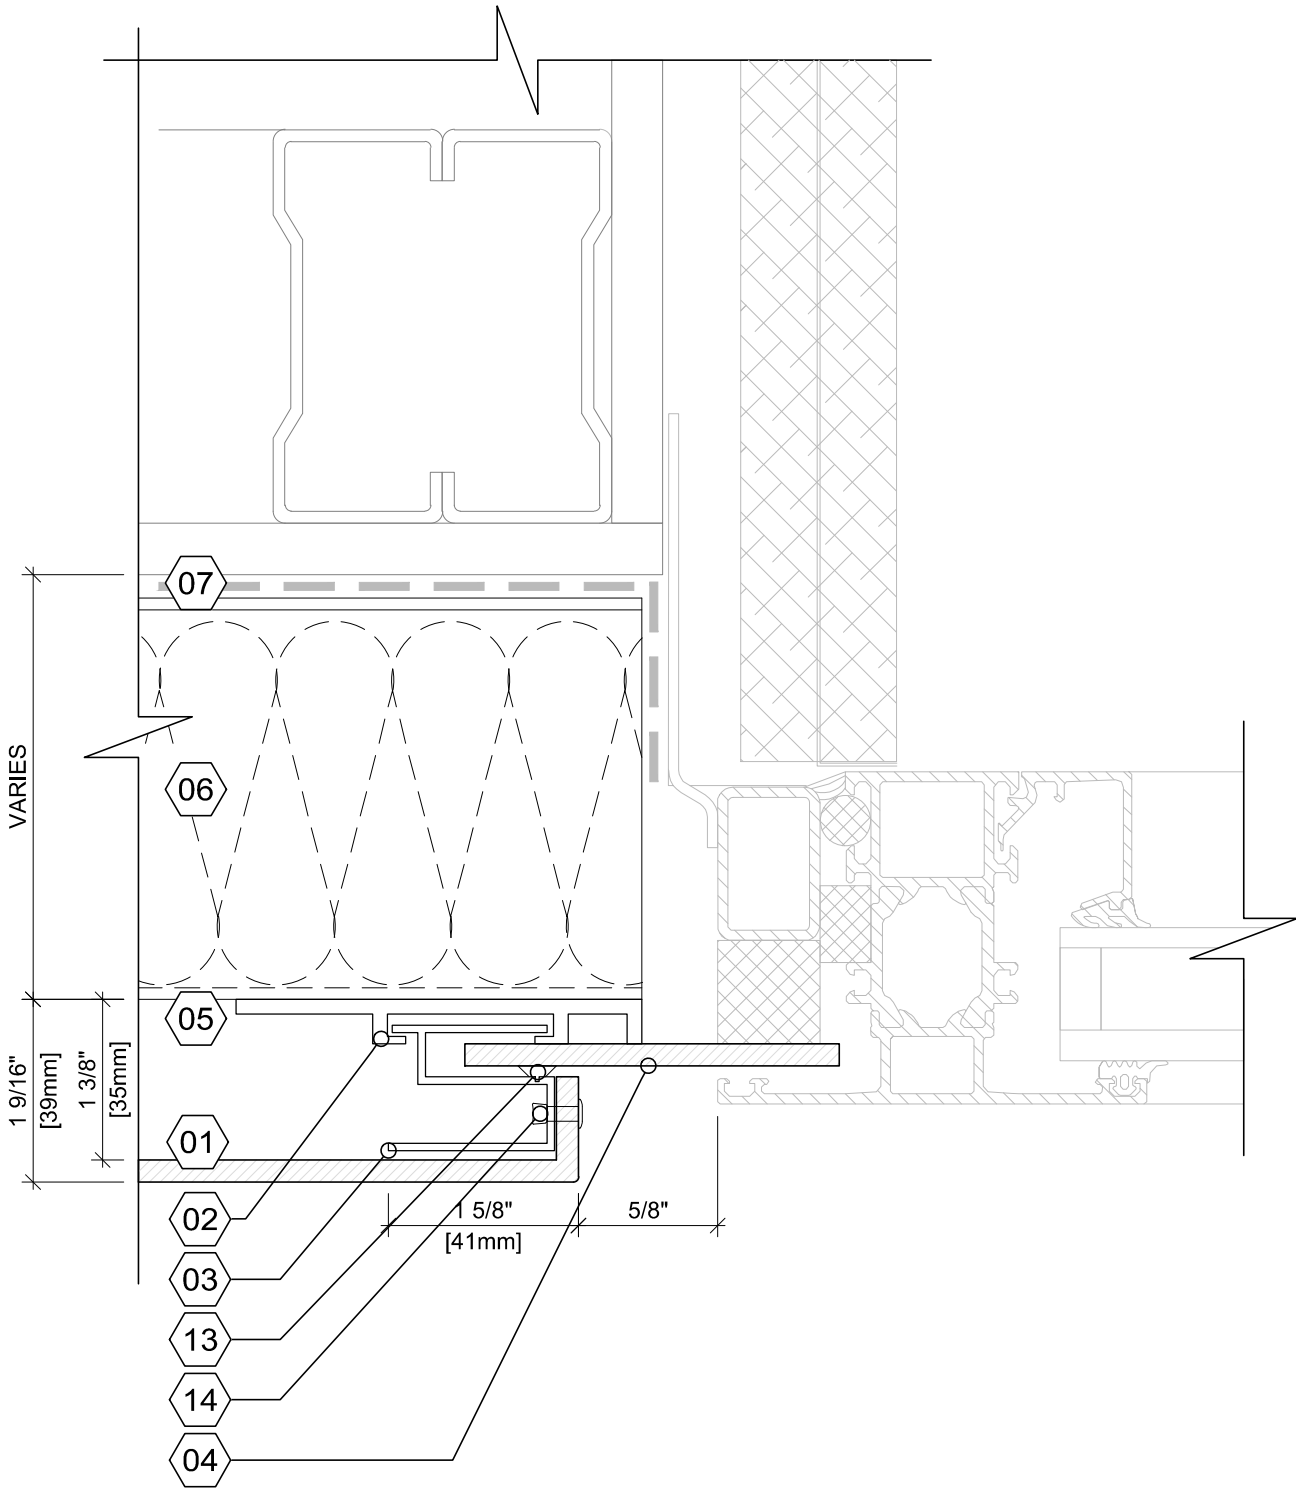

- 01 - ALUMINUM COMPOSITE PANEL 4mm;
- 02 - EXTRUDED ALUMINUM CLIP;
- 03 - EXTRUDED ALUMINUM PANEL FRAME;
- 04 - SPLINE TO MATCH ACM PANEL 4mm;
- 05 - 20ga GALVANIZED THERMALLY BROKEN Z-GIRT;

- 06 - INSULATION;
- 07 - AIR/VAPOUR BARRIER;
- 08 - FLASHING BY OTHERS;
- 09 - BLACK PERFORATED;
- 10 - BLACK METAL SEPARATION STRIP;

- 11 - SOFFIT BY OTHERS;
- 12 - GALVANIZED METAL BEND "U" SHAPE;
- 13 - GASKET;
- 14 - RIVET.



T. 800-737-5811
 F. 866-374-6724
 E. info@engineeredarchitecturals.com


Engineered Architecturals™ - "500 Series" ACM Dry Joint Rainscreen System

DETAIL NAME:

WINDOW JAMB (Option Ca)

DATE: XX/11/2017

DWG BY: R.M.

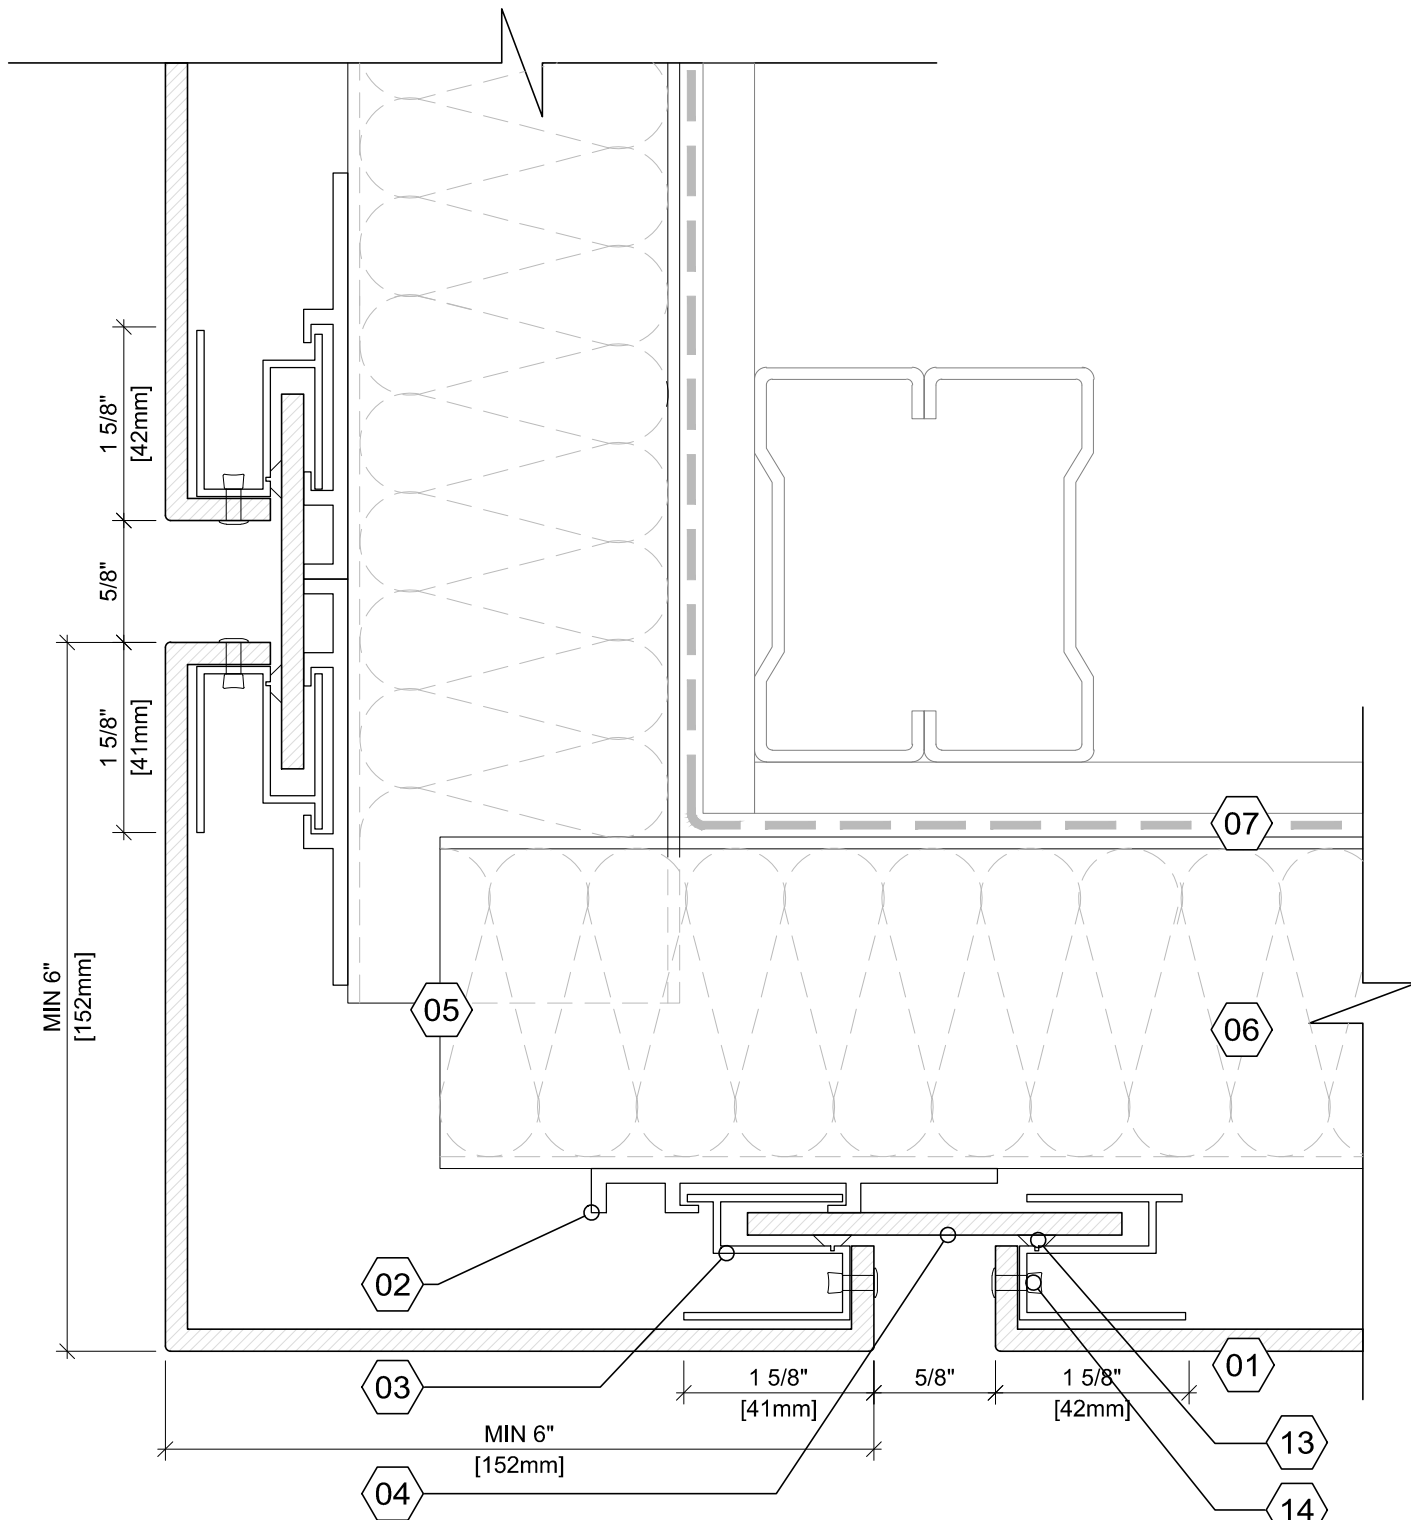

- | | | |
|---|------------------------------------|---------------------------------------|
| 01 - ALUMINUM COMPOSITE PANEL 4mm; | 06 - INSULATION; | 11 - SOFFIT BY OTHERS; |
| 02 - EXTRUDED ALUMINUM CLIP; | 07 - AIR/VAPOUR BARRIER; | 12 - GALVANIZED METAL BEND "U" SHAPE; |
| 03 - EXTRUDED ALUMINUM PANEL FRAME; | 08 - FLASHING BY OTHERS; | 13 - GASKET; |
| 04 - SPLINE TO MATCH ACM PANEL 4mm; | 09 - BLACK PERFORATED; | 14 - RIVET. |
| 05 - 20ga GALVANIZED THERMALLY BROKEN Z-GIRT; | 10 - BLACK METAL SEPARATION STRIP; | |



T. 800-737-5811
 F. 866-374-6724
 E. info@engineeredarchitecturals.com


Engineered Architecturals™ - "500 Series" ACM Dry Joint Rainscreen System

DETAIL NAME:

OUTSIDE CORNER (D)

DATE: XX/11/2017

DWG BY: R.M.

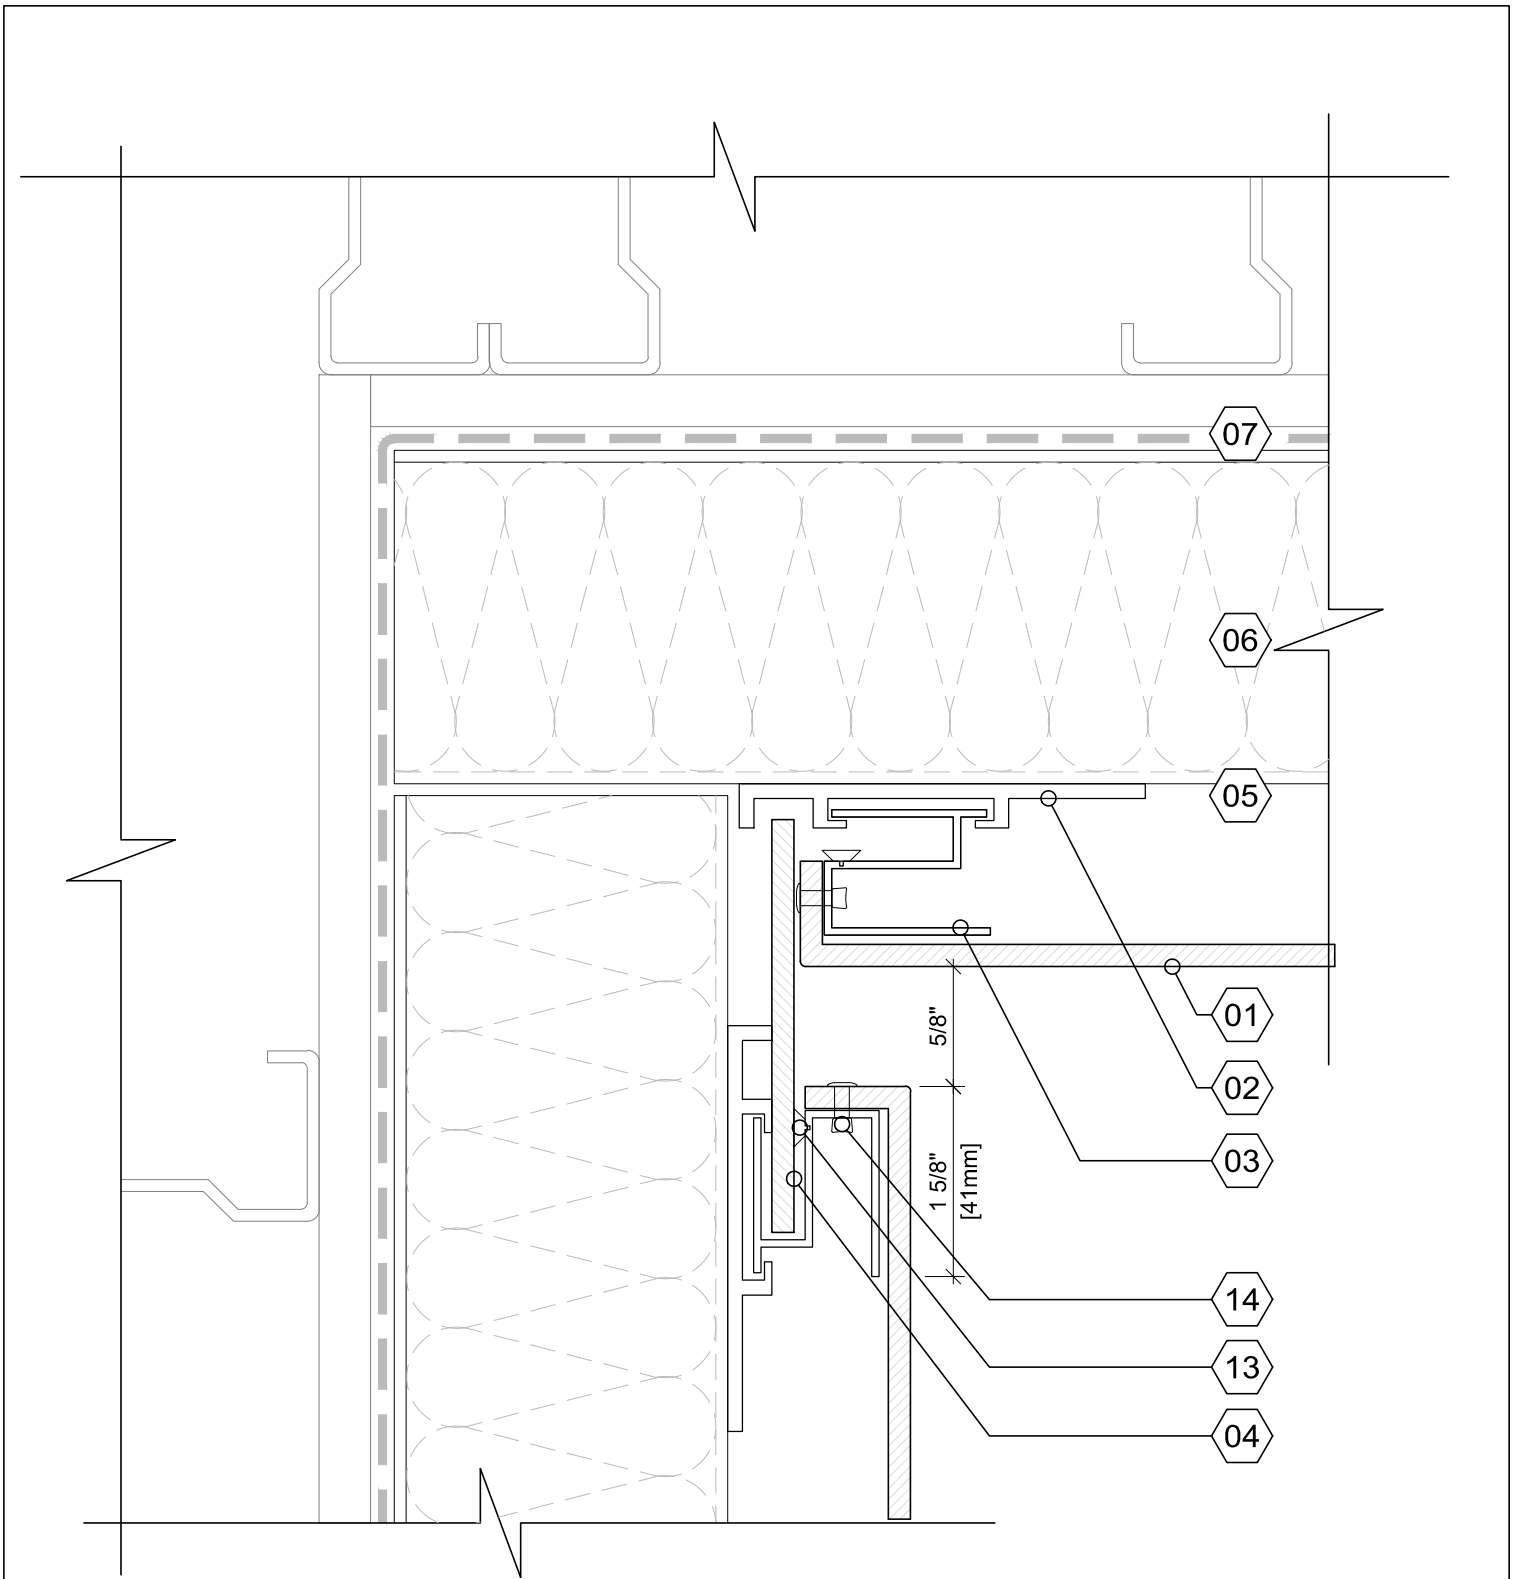

- | | | |
|---|------------------------------------|---------------------------------------|
| 01 - ALUMINUM COMPOSITE PANEL 4mm; | 06 - INSULATION; | 11 - SOFFIT BY OTHERS; |
| 02 - EXTRUDED ALUMINUM CLIP; | 07 - AIR/VAPOUR BARRIER; | 12 - GALVANIZED METAL BEND "U" SHAPE; |
| 03 - EXTRUDED ALUMINUM PANEL FRAME; | 08 - FLASHING BY OTHERS; | 13 - GASKET; |
| 04 - SPLINE TO MATCH ACM PANEL 4mm; | 09 - BLACK PERFORATED; | 14 - RIVET. |
| 05 - 20ga GALVANIZED THERMALLY BROKEN Z-GIRT; | 10 - BLACK METAL SEPARATION STRIP; | |



T. 800-737-5811
 F. 866-374-6724
 E. info@engineeredarchitecturals.com


Engineered Architecturals™ - "500 Series" ACM Dry Joint Rainscreen System

DETAIL NAME:

INSIDE CORNER (E)

DATE: XX/11/2017

DWG BY: R.M.

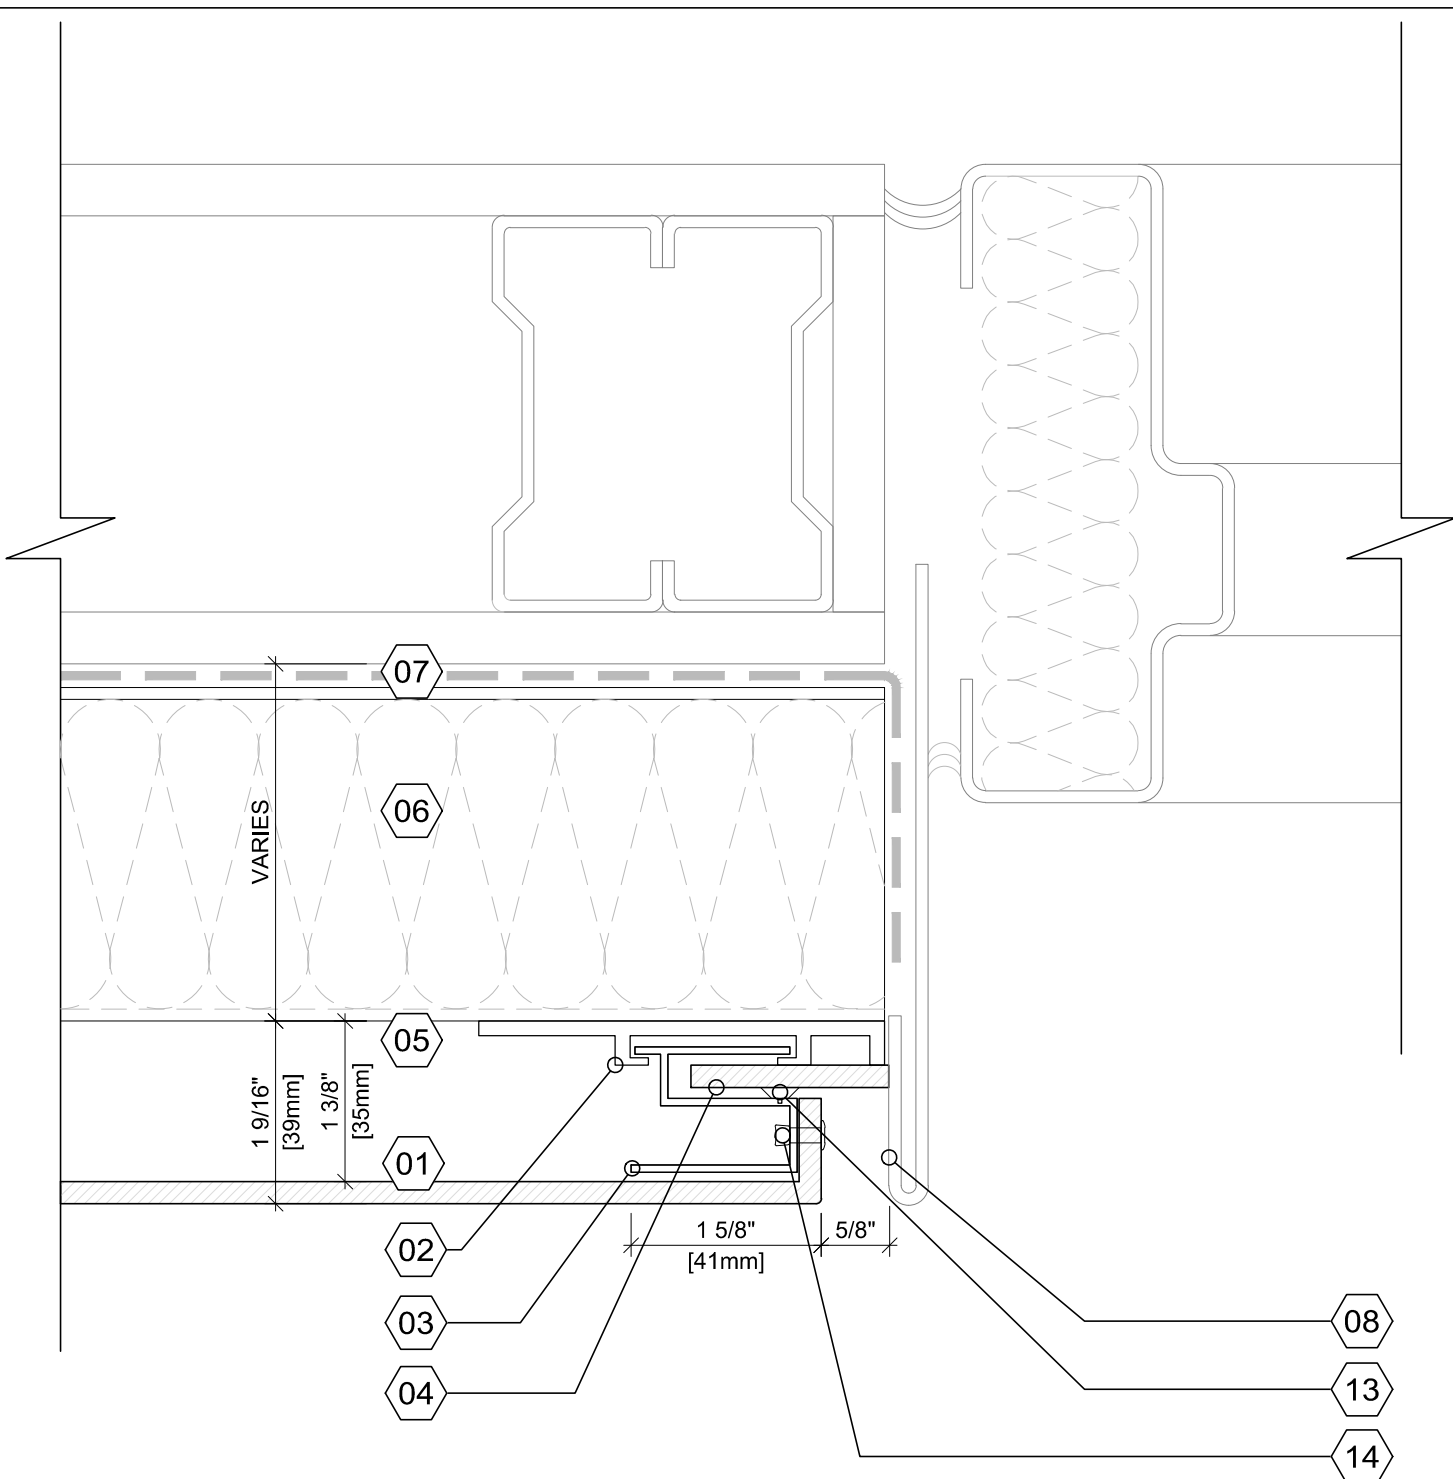

- 01 - ALUMINUM COMPOSITE PANEL 4mm;
- 02 - EXTRUDED ALUMINUM CLIP;
- 03 - EXTRUDED ALUMINUM PANEL FRAME;
- 04 - SPLINE TO MATCH ACM PANEL 4mm;
- 05 - 20ga GALVANIZED THERMALLY BROKEN Z-GIRT;
- 06 - INSULATION;
- 07 - AIR/VAPOUR BARRIER;
- 08 - FLASHING BY OTHERS;
- 09 - BLACK PERFORATED;
- 10 - BLACK METAL SEPARATION STRIP;
- 11 - SOFFIT BY OTHERS;
- 12 - GALVANIZED METAL BEND "U" SHAPE;
- 13 - GASKET;
- 14 - RIVET.



Engineered Architecturals™ - "500 Series" ACM Dry Joint Rainscreen System


T. 800-737-5811
 F. 866-374-6724
 E. info@engineeredarchitecturals.com

DETAIL NAME:

DOOR JAMB (F)

DATE: XX/11/2017

DWG BY: R.M.

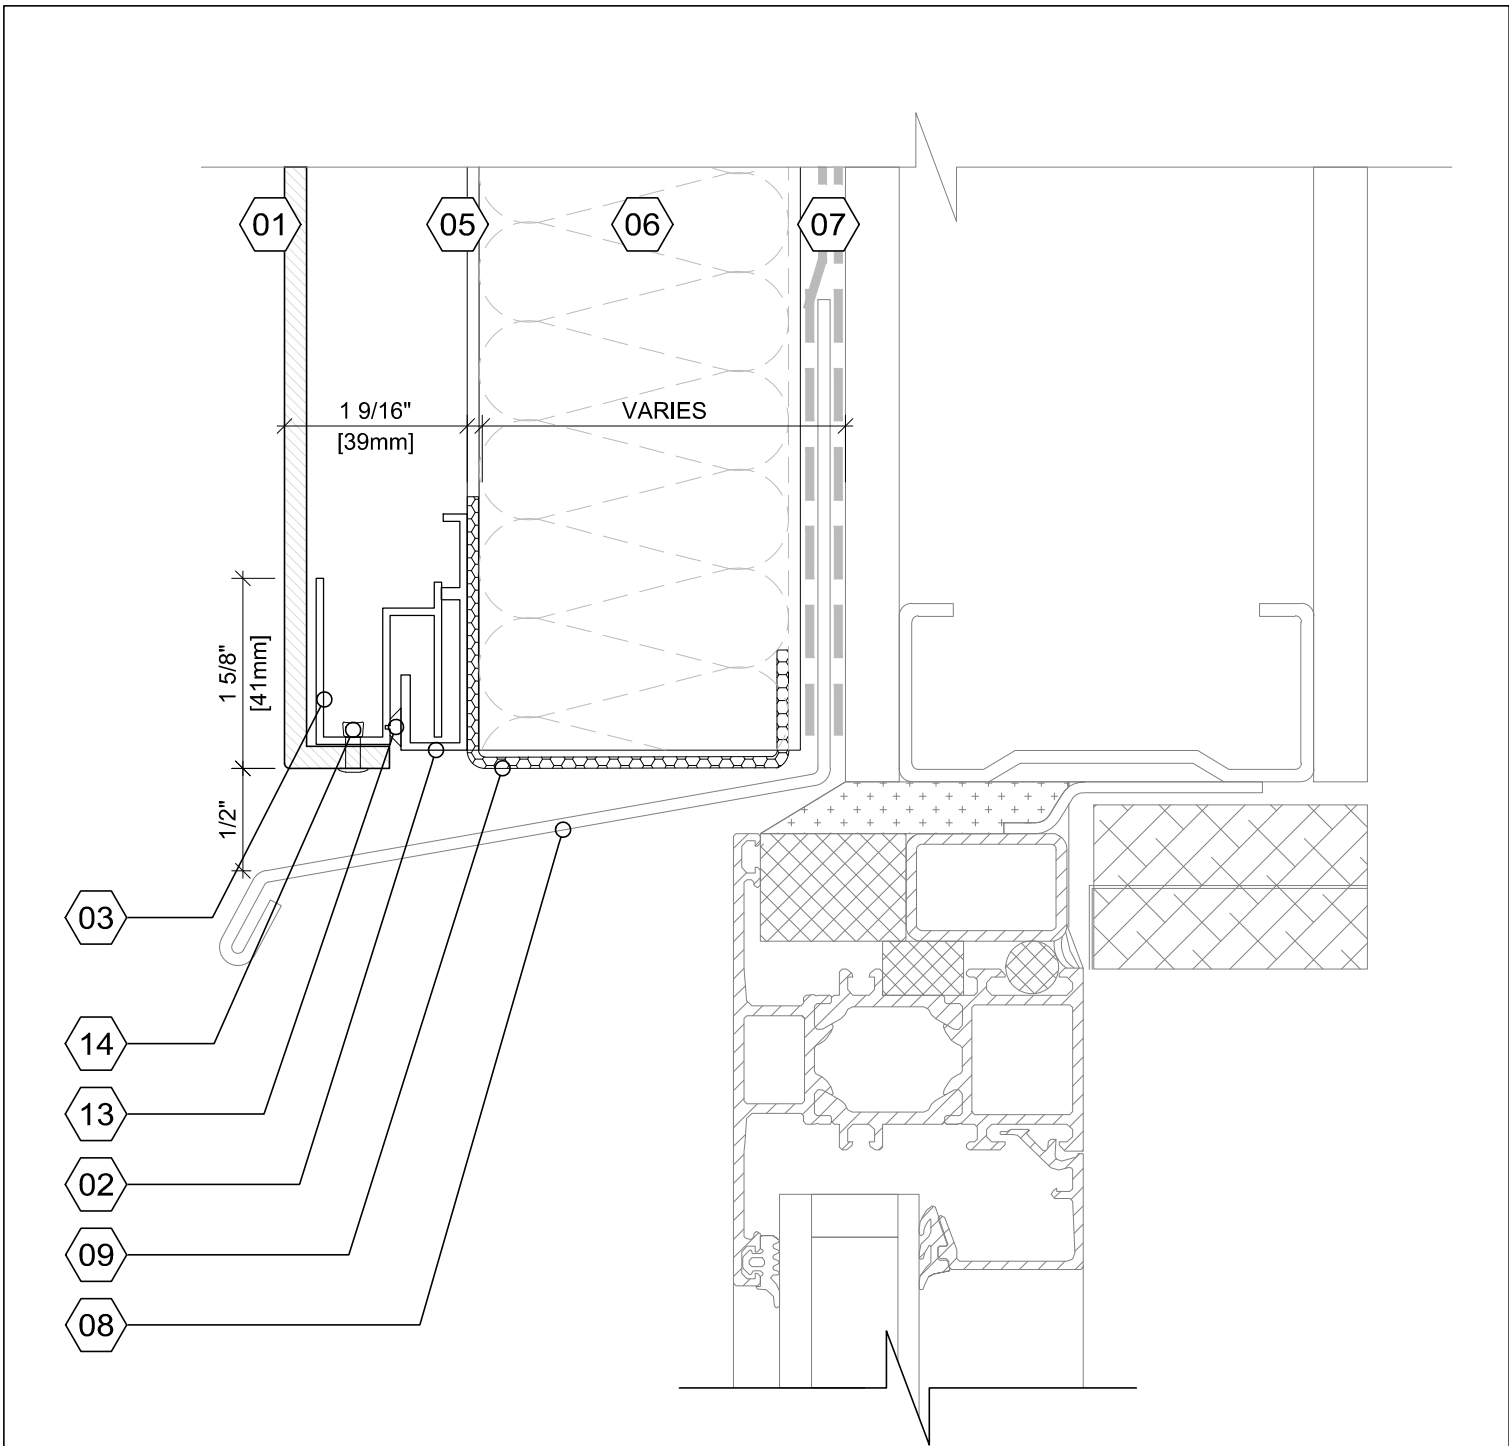

- | | | |
|---|------------------------------------|---------------------------------------|
| 01 - ALUMINUM COMPOSITE PANEL 4mm; | 06 - INSULATION; | 11 - SOFFIT BY OTHERS; |
| 02 - EXTRUDED ALUMINUM CLIP; | 07 - AIR/VAPOUR BARRIER; | 12 - GALVANIZED METAL BEND "U" SHAPE; |
| 03 - EXTRUDED ALUMINUM PANEL FRAME; | 08 - FLASHING BY OTHERS; | 13 - GASKET; |
| 04 - SPLINE TO MATCH ACM PANEL 4mm; | 09 - BLACK PERFORATED; | 14 - RIVET. |
| 05 - 20ga GALVANIZED THERMALLY BROKEN Z-GIRT; | 10 - BLACK METAL SEPARATION STRIP; | |



T. 800-737-5811
 F. 866-374-6724
 E. info@engineeredarchitecturals.com


Engineered Architecturals™ - "500 Series" ACM Dry Joint Rainscreen System

DETAIL NAME:

WINDOW HEAD (G)

DATE: XX/11/2017

DWG BY: R.M.

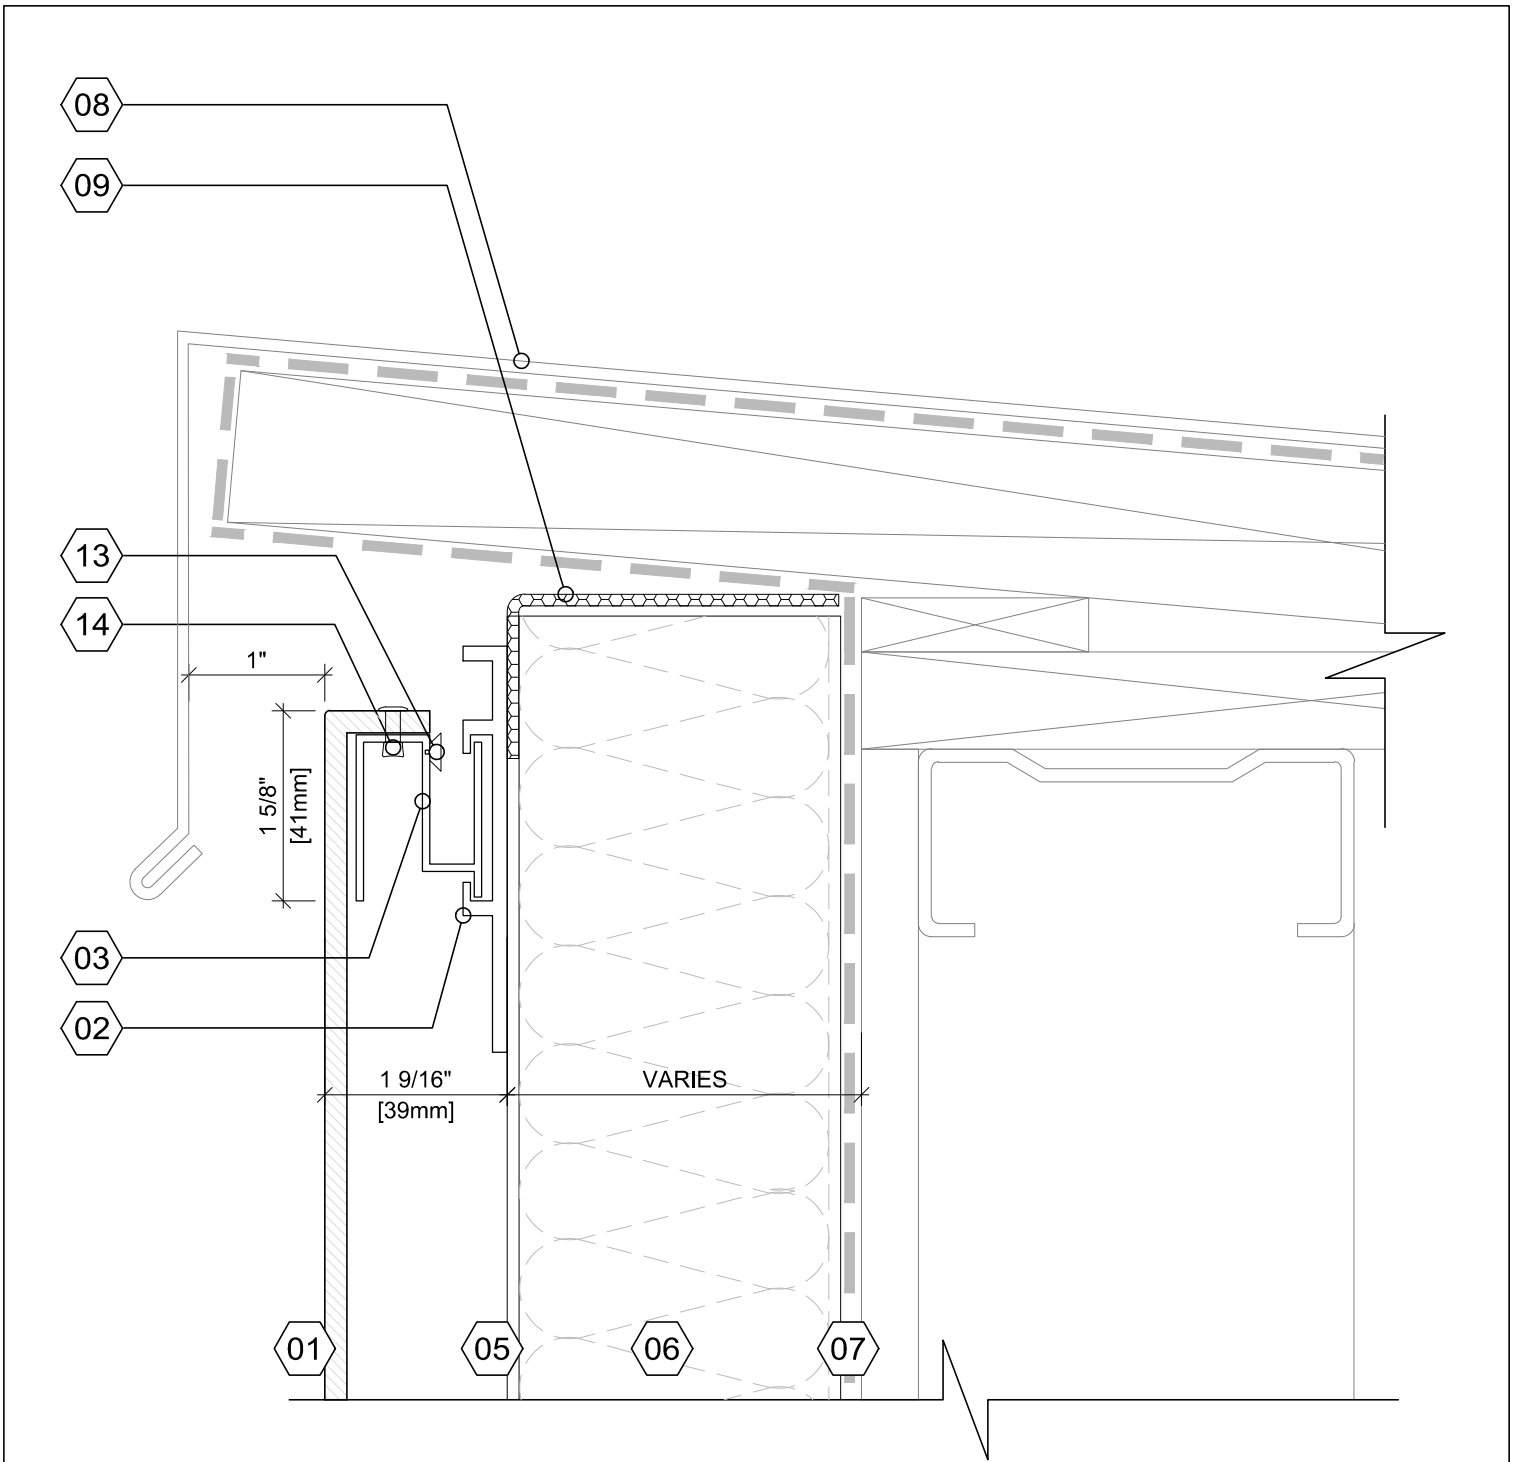

- 01 - ALUMINUM COMPOSITE PANEL 4mm;
- 02 - EXTRUDED ALUMINUM CLIP;
- 03 - EXTRUDED ALUMINUM PANEL FRAME;
- 04 - SPLINE TO MATCH ACM PANEL 4mm;
- 05 - 20ga GALVANIZED THERMALLY BROKEN Z-GIRT;

- 06 - INSULATION;
- 07 - AIR/VAPOUR BARRIER;
- 08 - FLASHING BY OTHERS;
- 09 - BLACK PERFORATED;
- 10 - BLACK METAL SEPARATION STRIP;

- 11 - SOFFIT BY OTHERS;
- 12 - GALVANIZED METAL BEND "U" SHAPE;
- 13 - GASKET;
- 14 - RIVET.



T. 800-737-5811
 F. 866-374-6724
 E. info@engineeredarchitecturals.com


Engineered Architecturals™ - "500 Series" ACM Dry Joint Rainscreen System

DETAIL NAME:

PARAPET DETAIL (G)

DATE: XX/11/2017

DWG BY: R.M.

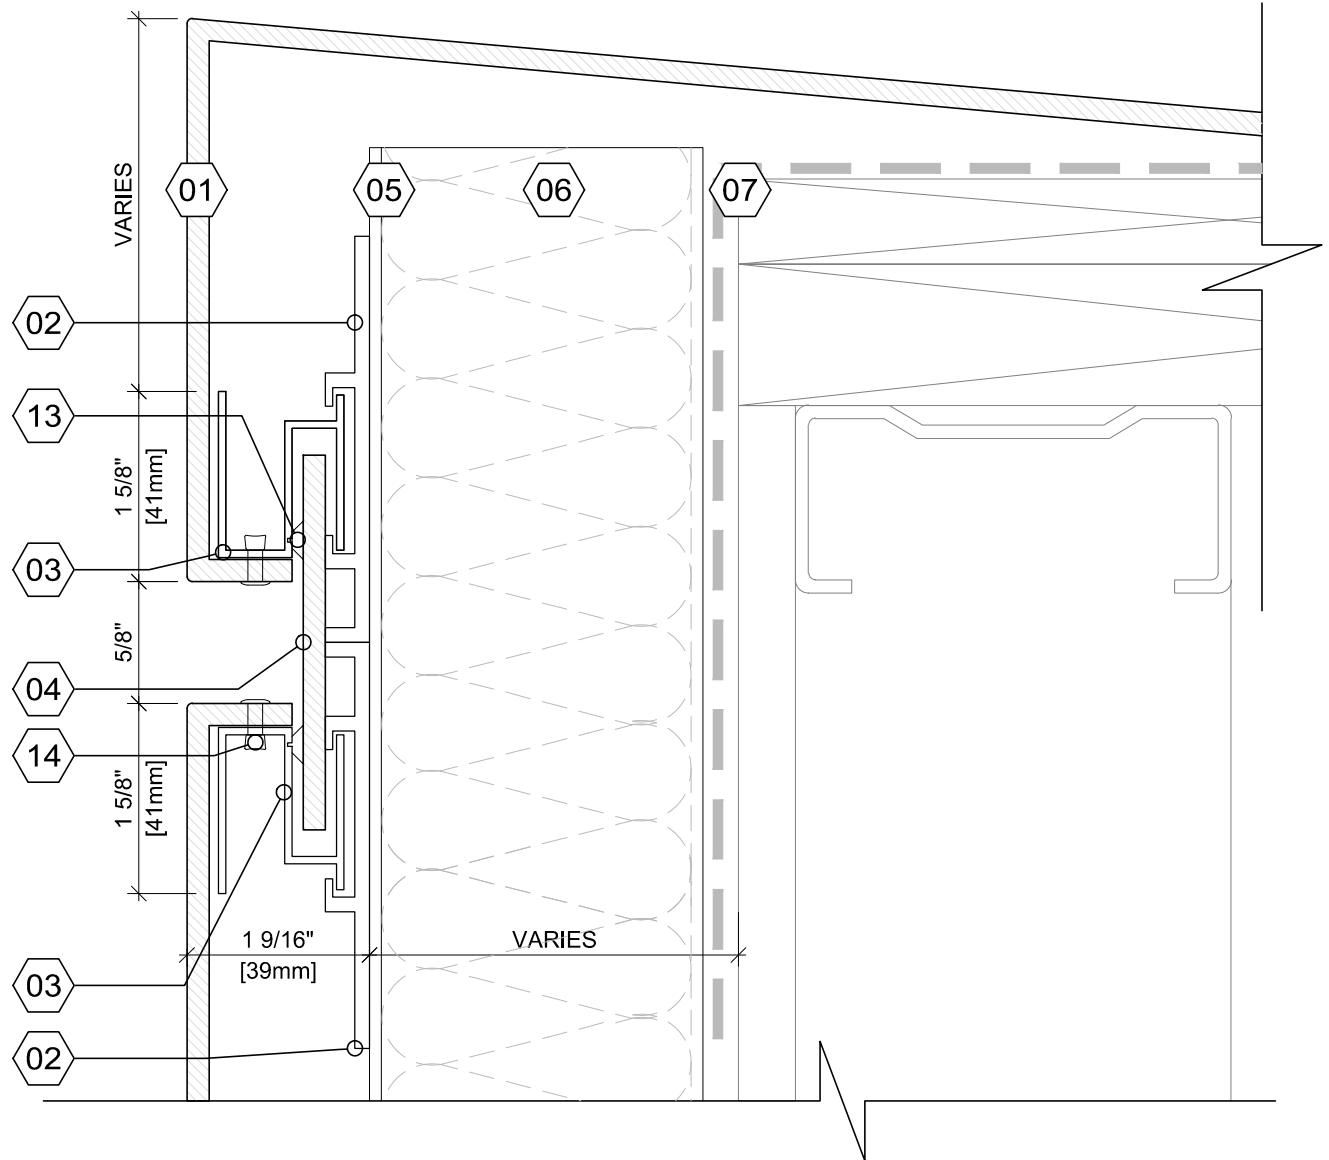

- 01 - ALUMINUM COMPOSITE PANEL 4mm;
- 02 - EXTRUDED ALUMINUM CLIP;
- 03 - EXTRUDED ALUMINUM PANEL FRAME;
- 04 - SPLINE TO MATCH ACM PANEL 4mm;
- 05 - 20ga GALVANIZED THERMALLY BROKEN Z-GIRT;

- 06 - INSULATION;
- 07 - AIR/VAPOUR BARRIER;
- 08 - FLASHING BY OTHERS;
- 09 - BLACK PERFORATED;
- 10 - BLACK METAL SEPARATION STRIP;

- 11 - SOFFIT BY OTHERS;
- 12 - GALVANIZED METAL BEND "U" SHAPE;
- 13 - GASKET;
- 14 - RIVET.



T. 800-737-5811
 F. 866-374-6724
 E. info@engineeredarchitecturals.com


Engineered Architecturals™ - "500 Series" ACM Dry Joint Rainscreen System

DETAIL NAME:

PARAPET DETAIL (Ga)

DATE: XX/11/2017

DWG BY: R.M.

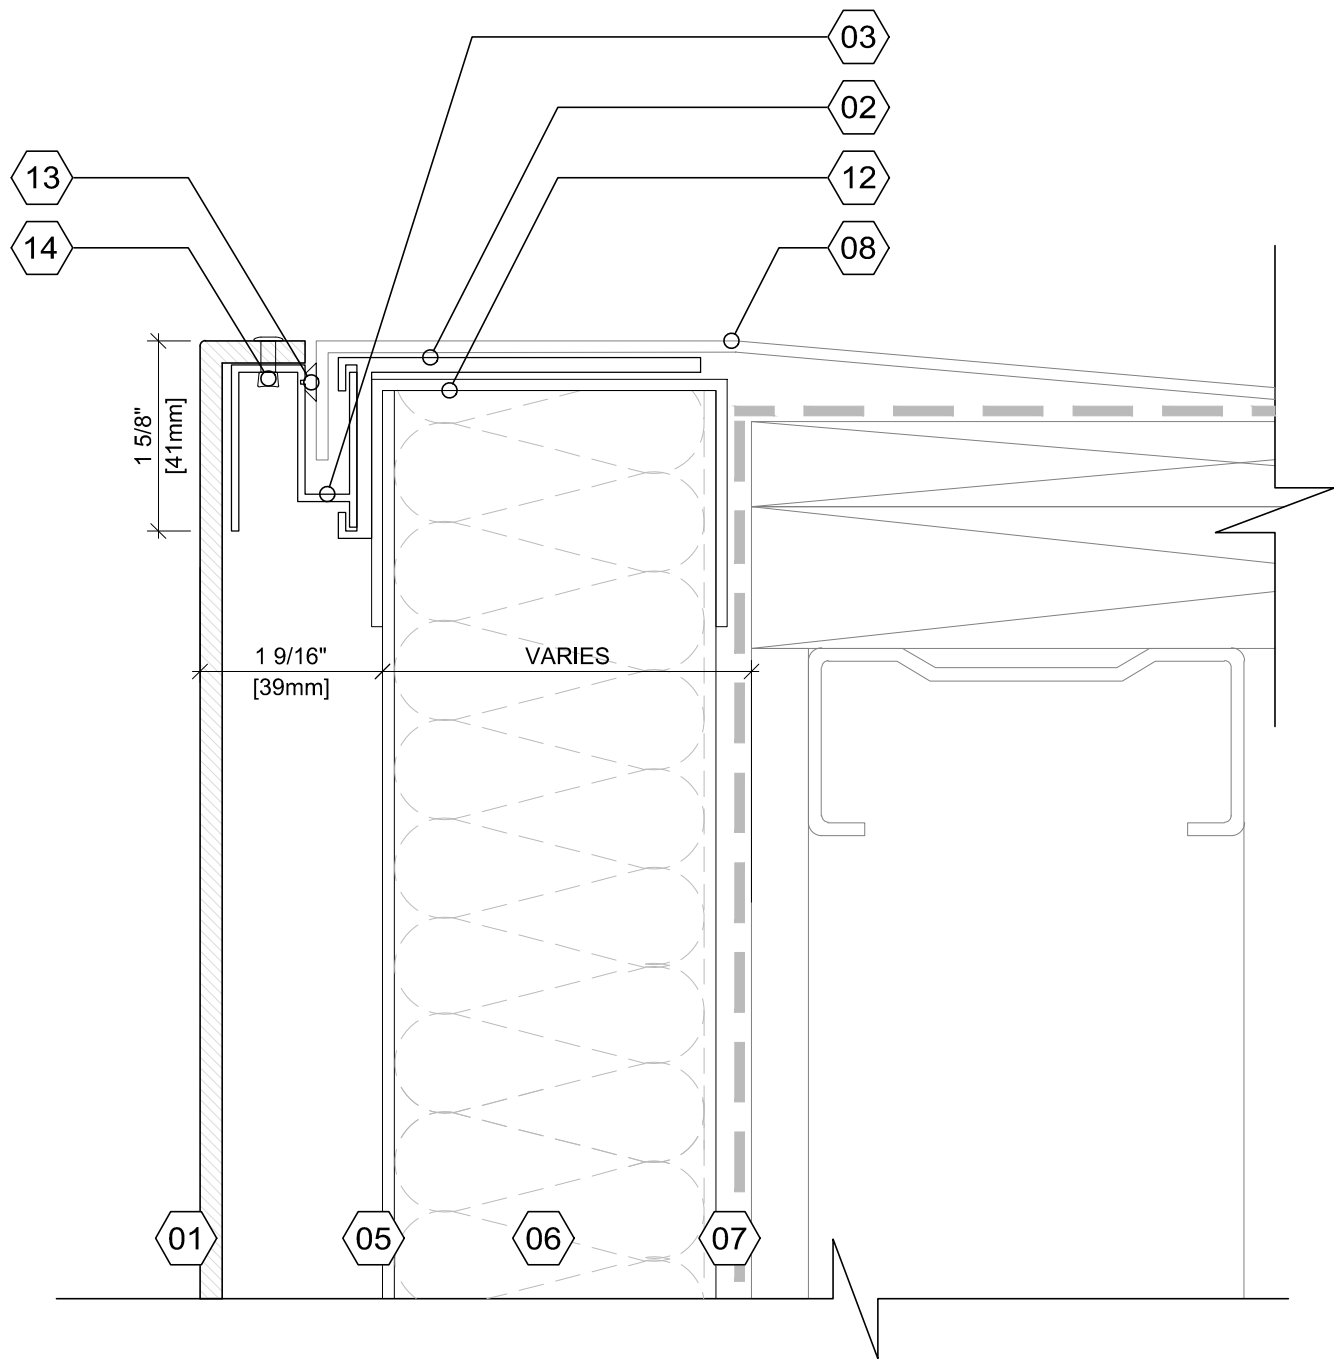

- | | | |
|---|------------------------------------|---------------------------------------|
| 01 - ALUMINUM COMPOSITE PANEL 4mm; | 06 - INSULATION; | 11 - SOFFIT BY OTHERS; |
| 02 - EXTRUDED ALUMINUM CLIP; | 07 - AIR/VAPOUR BARRIER; | 12 - GALVANIZED METAL BEND "U" SHAPE; |
| 03 - EXTRUDED ALUMINUM PANEL FRAME; | 08 - FLASHING BY OTHERS; | 13 - GASKET; |
| 04 - SPLINE TO MATCH ACM PANEL 4mm; | 09 - BLACK PERFORATED; | 14 - RIVET. |
| 05 - 20ga GALVANIZED THERMALLY BROKEN Z-GIRT; | 10 - BLACK METAL SEPARATION STRIP; | |



T. 800-737-5811
 F. 866-374-6724
 E. info@engineeredarchitecturals.com


Engineered Architecturals™ - "500 Series" ACM Dry Joint Rainscreen System

DETAIL NAME:

PARAPET DETAIL (Gb)

DATE: XX/11/2017

DWG BY: R.M.

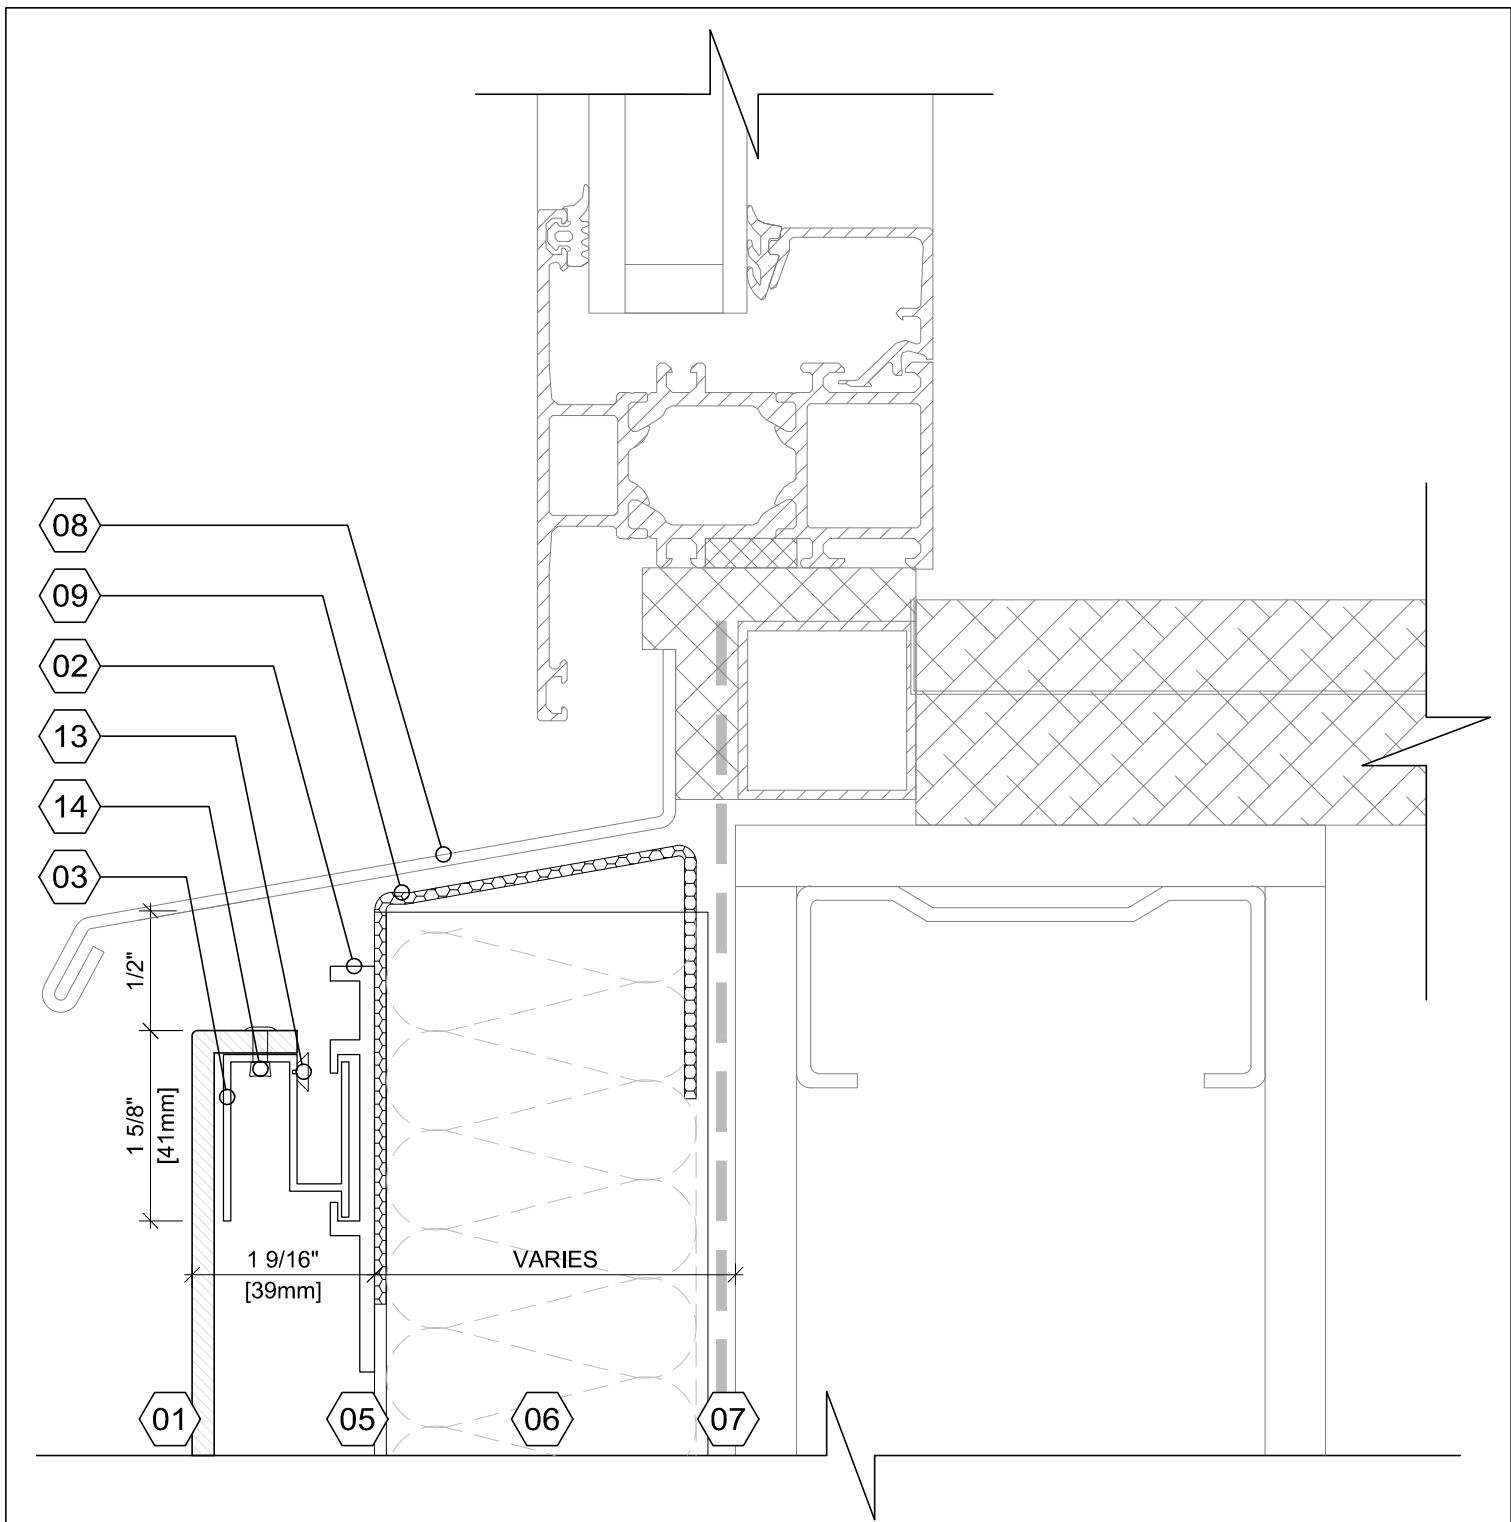

- | | | |
|---|------------------------------------|---------------------------------------|
| 01 - ALUMINUM COMPOSITE PANEL 4mm; | 06 - INSULATION; | 11 - SOFFIT BY OTHERS; |
| 02 - EXTRUDED ALUMINUM CLIP; | 07 - AIR/VAPOUR BARRIER; | 12 - GALVANIZED METAL BEND "U" SHAPE; |
| 03 - EXTRUDED ALUMINUM PANEL FRAME; | 08 - FLASHING BY OTHERS; | 13 - GASKET; |
| 04 - SPLINE TO MATCH ACM PANEL 4mm; | 09 - BLACK PERFORATED; | 14 - RIVET. |
| 05 - 20ga GALVANIZED THERMALLY BROKEN Z-GIRT; | 10 - BLACK METAL SEPARATION STRIP; | |



T. 800-737-5811
 F. 866-374-6724
 E. info@engineeredarchitecturals.com


Engineered Architecturals™ - "500 Series" ACM Dry Joint Rainscreen System

DETAIL NAME:

WINDOW SILL (I)

DATE: XX/11/2017

DWG BY: R.M.

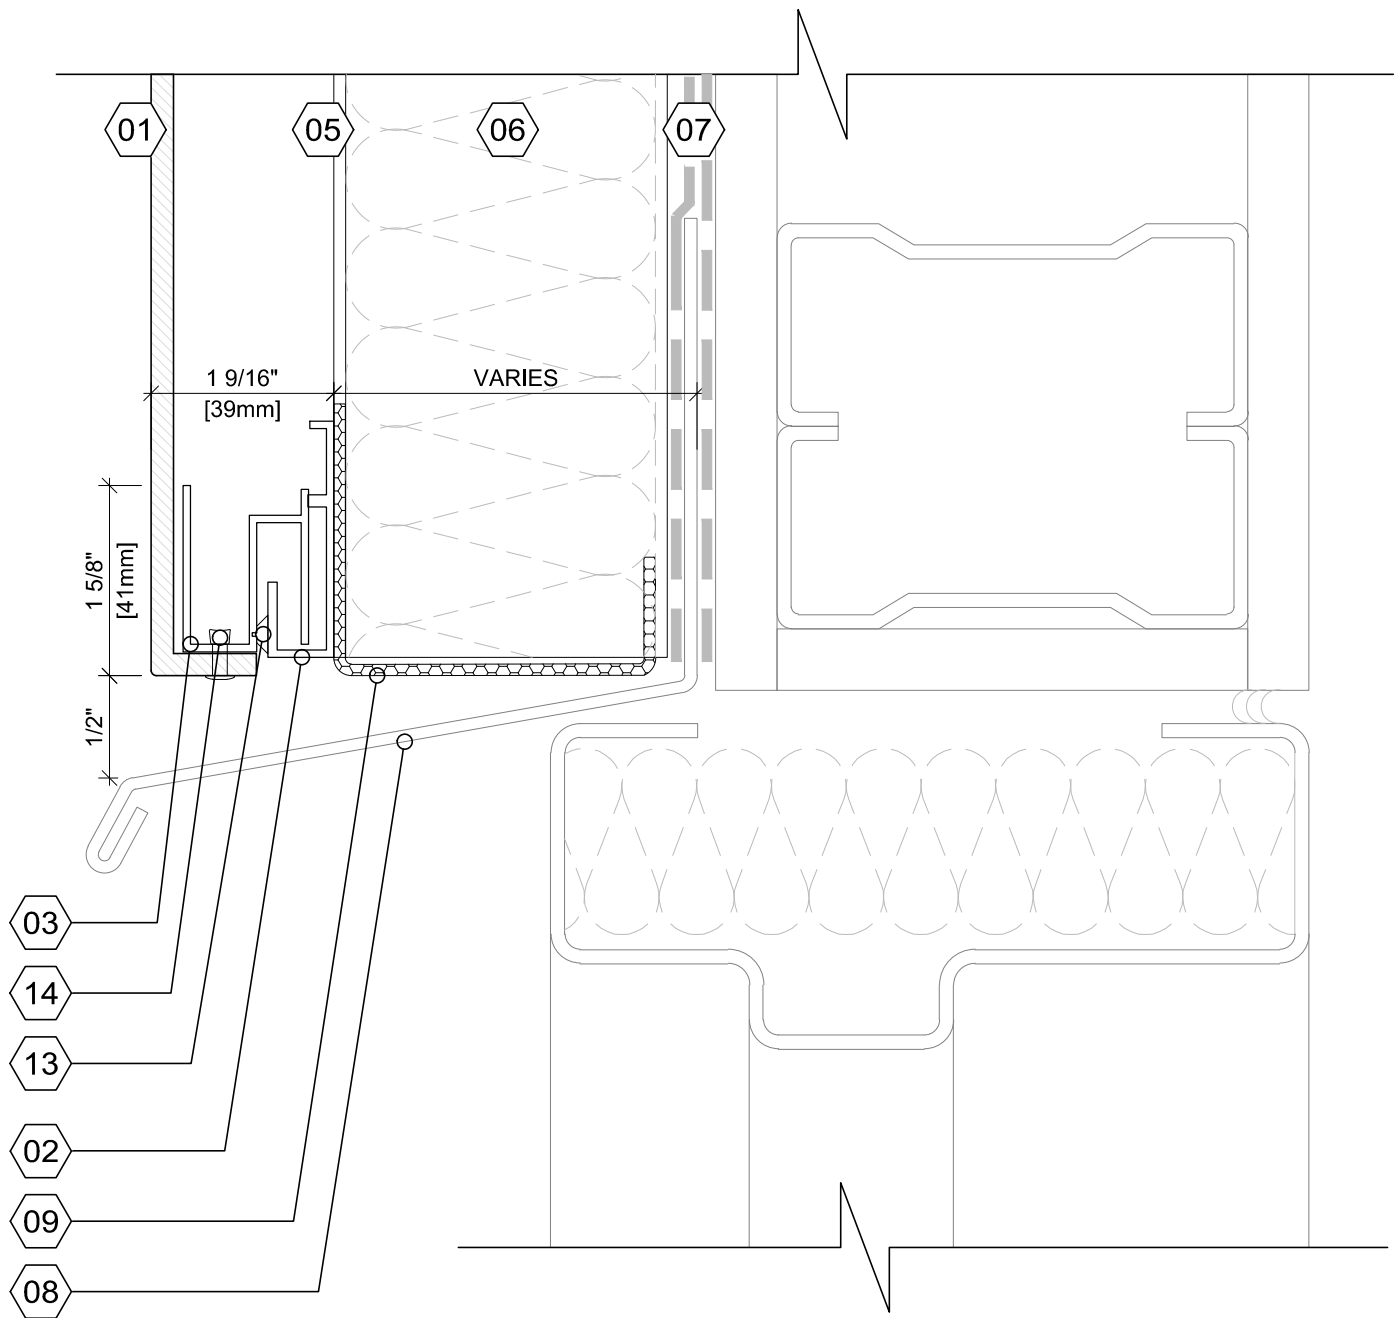

- | | | |
|---|------------------------------------|---------------------------------------|
| 01 - ALUMINUM COMPOSITE PANEL 4mm; | 06 - INSULATION; | 11 - SOFFIT BY OTHERS; |
| 02 - EXTRUDED ALUMINUM CLIP; | 07 - AIR/VAPOUR BARRIER; | 12 - GALVANIZED METAL BEND "U" SHAPE; |
| 03 - EXTRUDED ALUMINUM PANEL FRAME; | 08 - FLASHING BY OTHERS; | 13 - GASKET; |
| 04 - SPLINE TO MATCH ACM PANEL 4mm; | 09 - BLACK PERFORATED; | 14 - RIVET. |
| 05 - 20ga GALVANIZED THERMALLY BROKEN Z-GIRT; | 10 - BLACK METAL SEPARATION STRIP; | |



T. 800-737-5811
 F. 866-374-6724
 E. info@engineeredarchitecturals.com


Engineered Architecturals™ - "500 Series" ACM Dry Joint Rainscreen System

DETAIL NAME:

DOOR HEAD (J)

DATE: XX/11/2017

DWG BY: R.M.

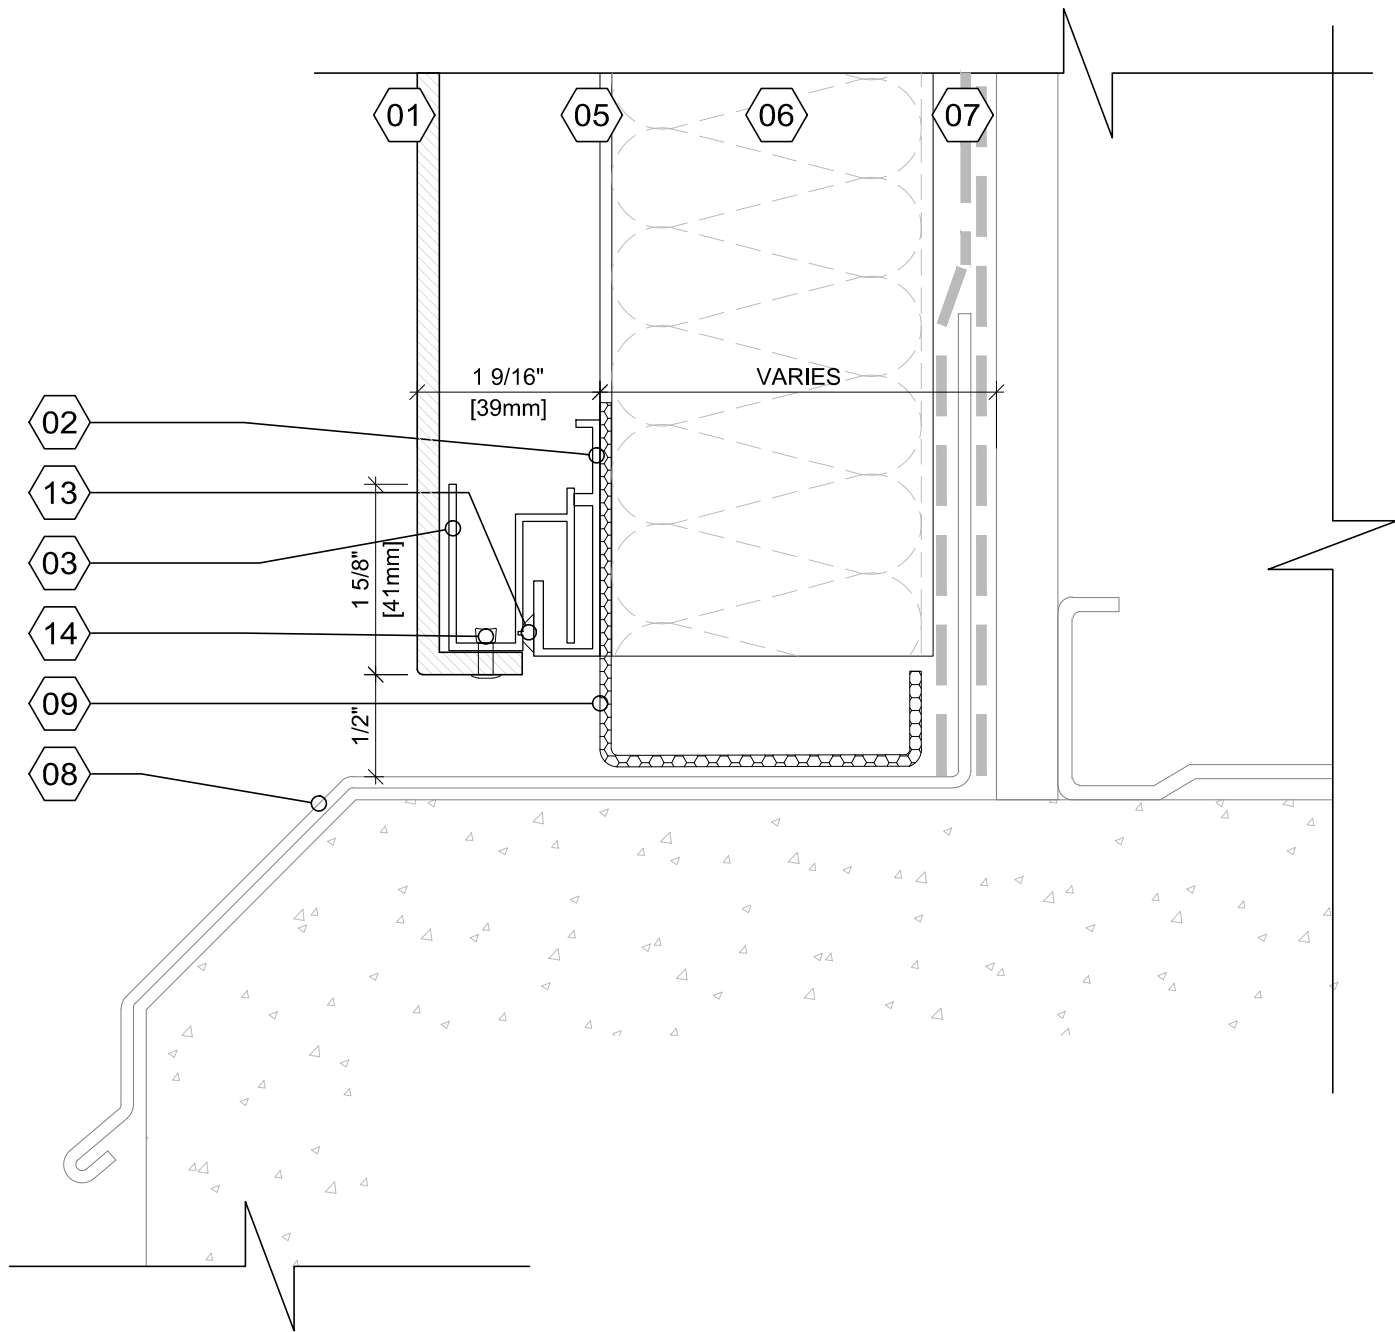

- | | | |
|---|------------------------------------|---------------------------------------|
| 01 - ALUMINUM COMPOSITE PANEL 4mm; | 06 - INSULATION; | 11 - SOFFIT BY OTHERS; |
| 02 - EXTRUDED ALUMINUM CLIP; | 07 - AIR/VAPOUR BARRIER; | 12 - GALVANIZED METAL BEND "U" SHAPE; |
| 03 - EXTRUDED ALUMINUM PANEL FRAME; | 08 - FLASHING BY OTHERS; | 13 - GASKET; |
| 04 - SPLINE TO MATCH ACM PANEL 4mm; | 09 - BLACK PERFORATED; | 14 - RIVET. |
| 05 - 20ga GALVANIZED THERMALLY BROKEN Z-GIRT; | 10 - BLACK METAL SEPARATION STRIP; | |



T. 800-737-5811
 F. 866-374-6724
 E. info@engineeredarchitecturals.com


Engineered Architecturals™ - "500 Series" ACM Dry Joint Rainscreen System

DETAIL NAME:

BASE DETAIL (K)

DATE: XX/11/2017

DWG BY: R.M.

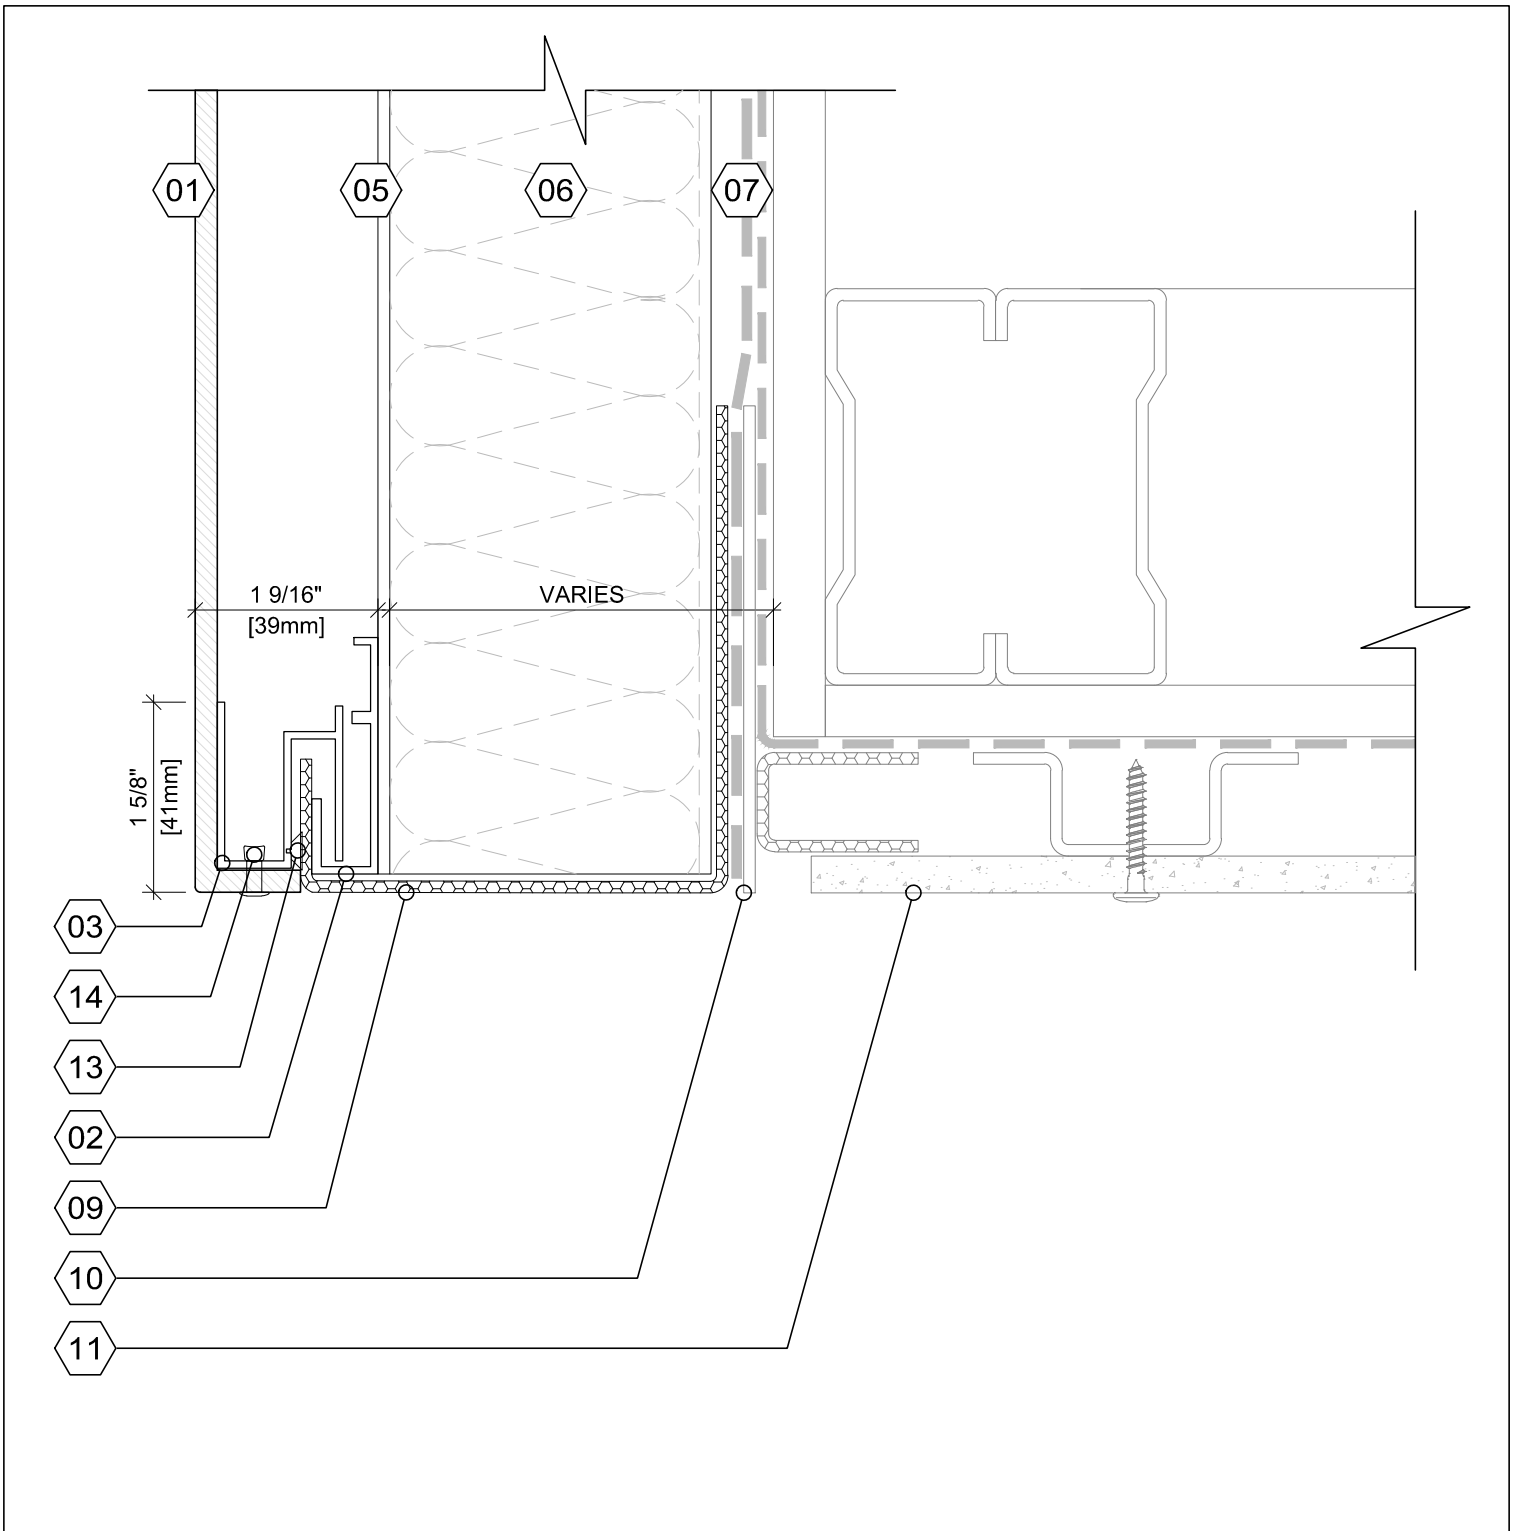

- 01 - ALUMINUM COMPOSITE PANEL 4mm;
- 02 - EXTRUDED ALUMINUM CLIP;
- 03 - EXTRUDED ALUMINUM PANEL FRAME;
- 04 - SPLINE TO MATCH ACM PANEL 4mm;
- 05 - 20ga GALVANIZED THERMALLY BROKEN Z-GIRT;

- 06 - INSULATION;
- 07 - AIR/VAPOUR BARRIER;
- 08 - FLASHING BY OTHERS;
- 09 - BLACK PERFORATED;
- 10 - BLACK METAL SEPARATION STRIP;

- 11 - SOFFIT BY OTHERS;
- 12 - GALVANIZED METAL BEND "U" SHAPE;
- 13 - GASKET;
- 14 - RIVET.



T. 800-737-5811
 F. 866-374-6724
 E. info@engineeredarchitecturals.com


Engineered Architecturals™ - "500 Series" ACM Dry Joint Rainscreen System

DETAIL NAME:

PANEL/SOFFIT TRANSITION (L)

DATE: XX/11/2017

DWG BY: R.M.

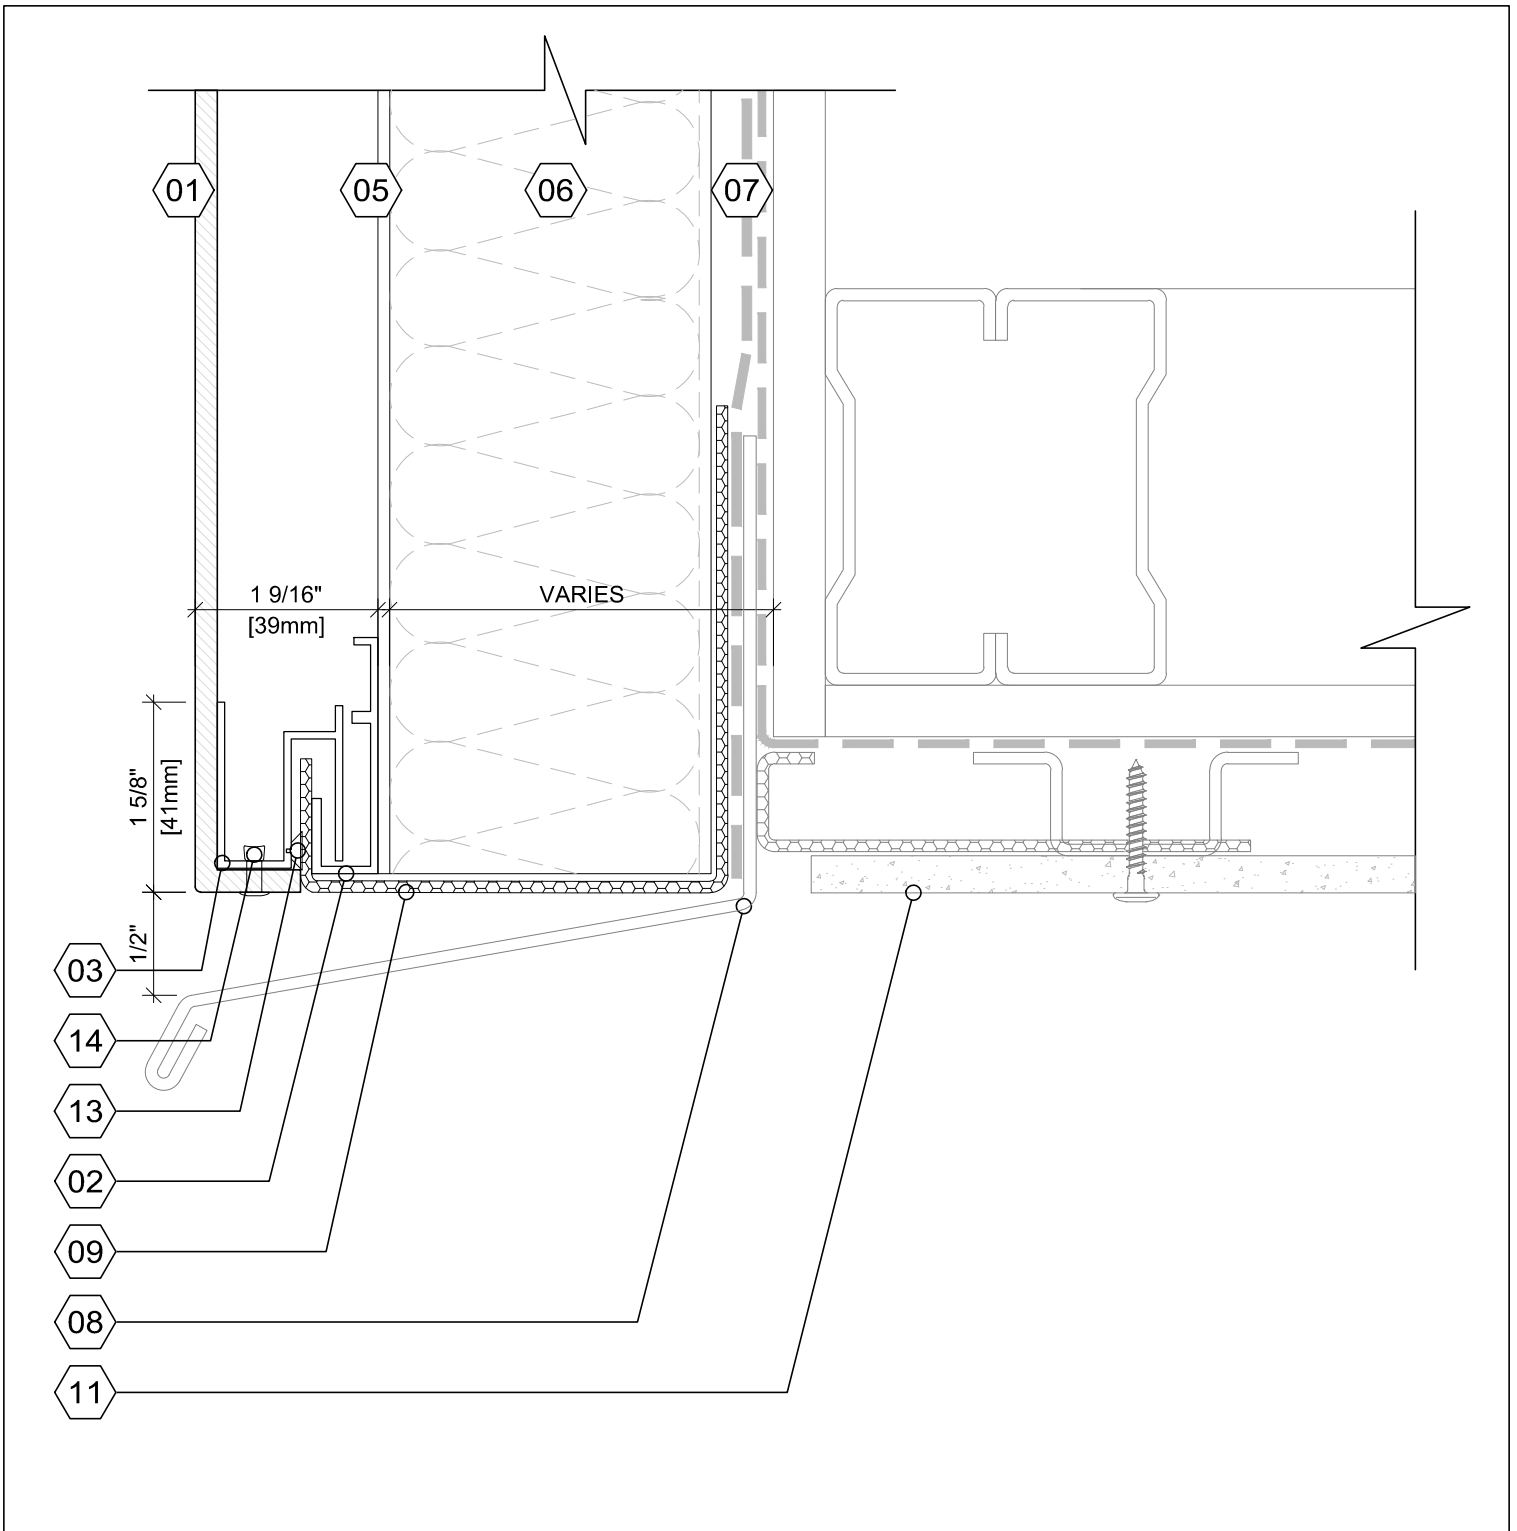

- 01 - ALUMINUM COMPOSITE PANEL 4mm;
- 02 - EXTRUDED ALUMINUM CLIP;
- 03 - EXTRUDED ALUMINUM PANEL FRAME;
- 04 - SPLINE TO MATCH ACM PANEL 4mm;
- 05 - 20ga GALVANIZED THERMALLY BROKEN Z-GIRT;

- 06 - INSULATION;
- 07 - AIR/VAPOUR BARRIER;
- 08 - FLASHING BY OTHERS;
- 09 - BLACK PERFORATED;
- 10 - BLACK METAL SEPARATION STRIP;

- 11 - SOFFIT BY OTHERS;
- 12 - GALVANIZED METAL BEND "U" SHAPE;
- 13 - GASKET;
- 14 - RIVET.



T. 800-737-5811
 F. 866-374-6724
 E. info@engineeredarchitecturals.com

Engineered Architecturals™ - "500 Series" ACM Dry Joint Rainscreen System

DETAIL NAME:

PANEL/SOFFIT TRANSITION (La)

DATE: XX/11/2017

DWG BY: R.M.